

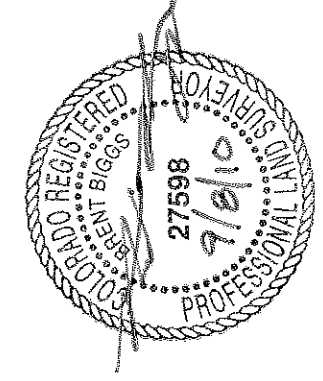
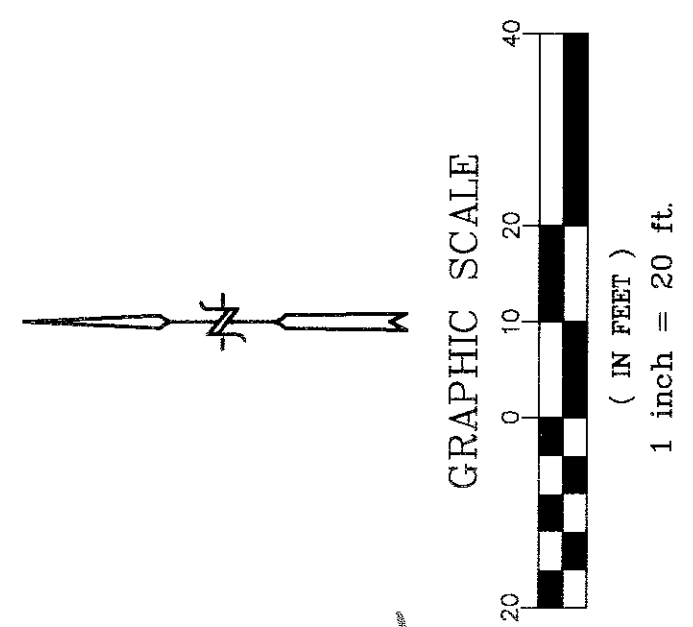
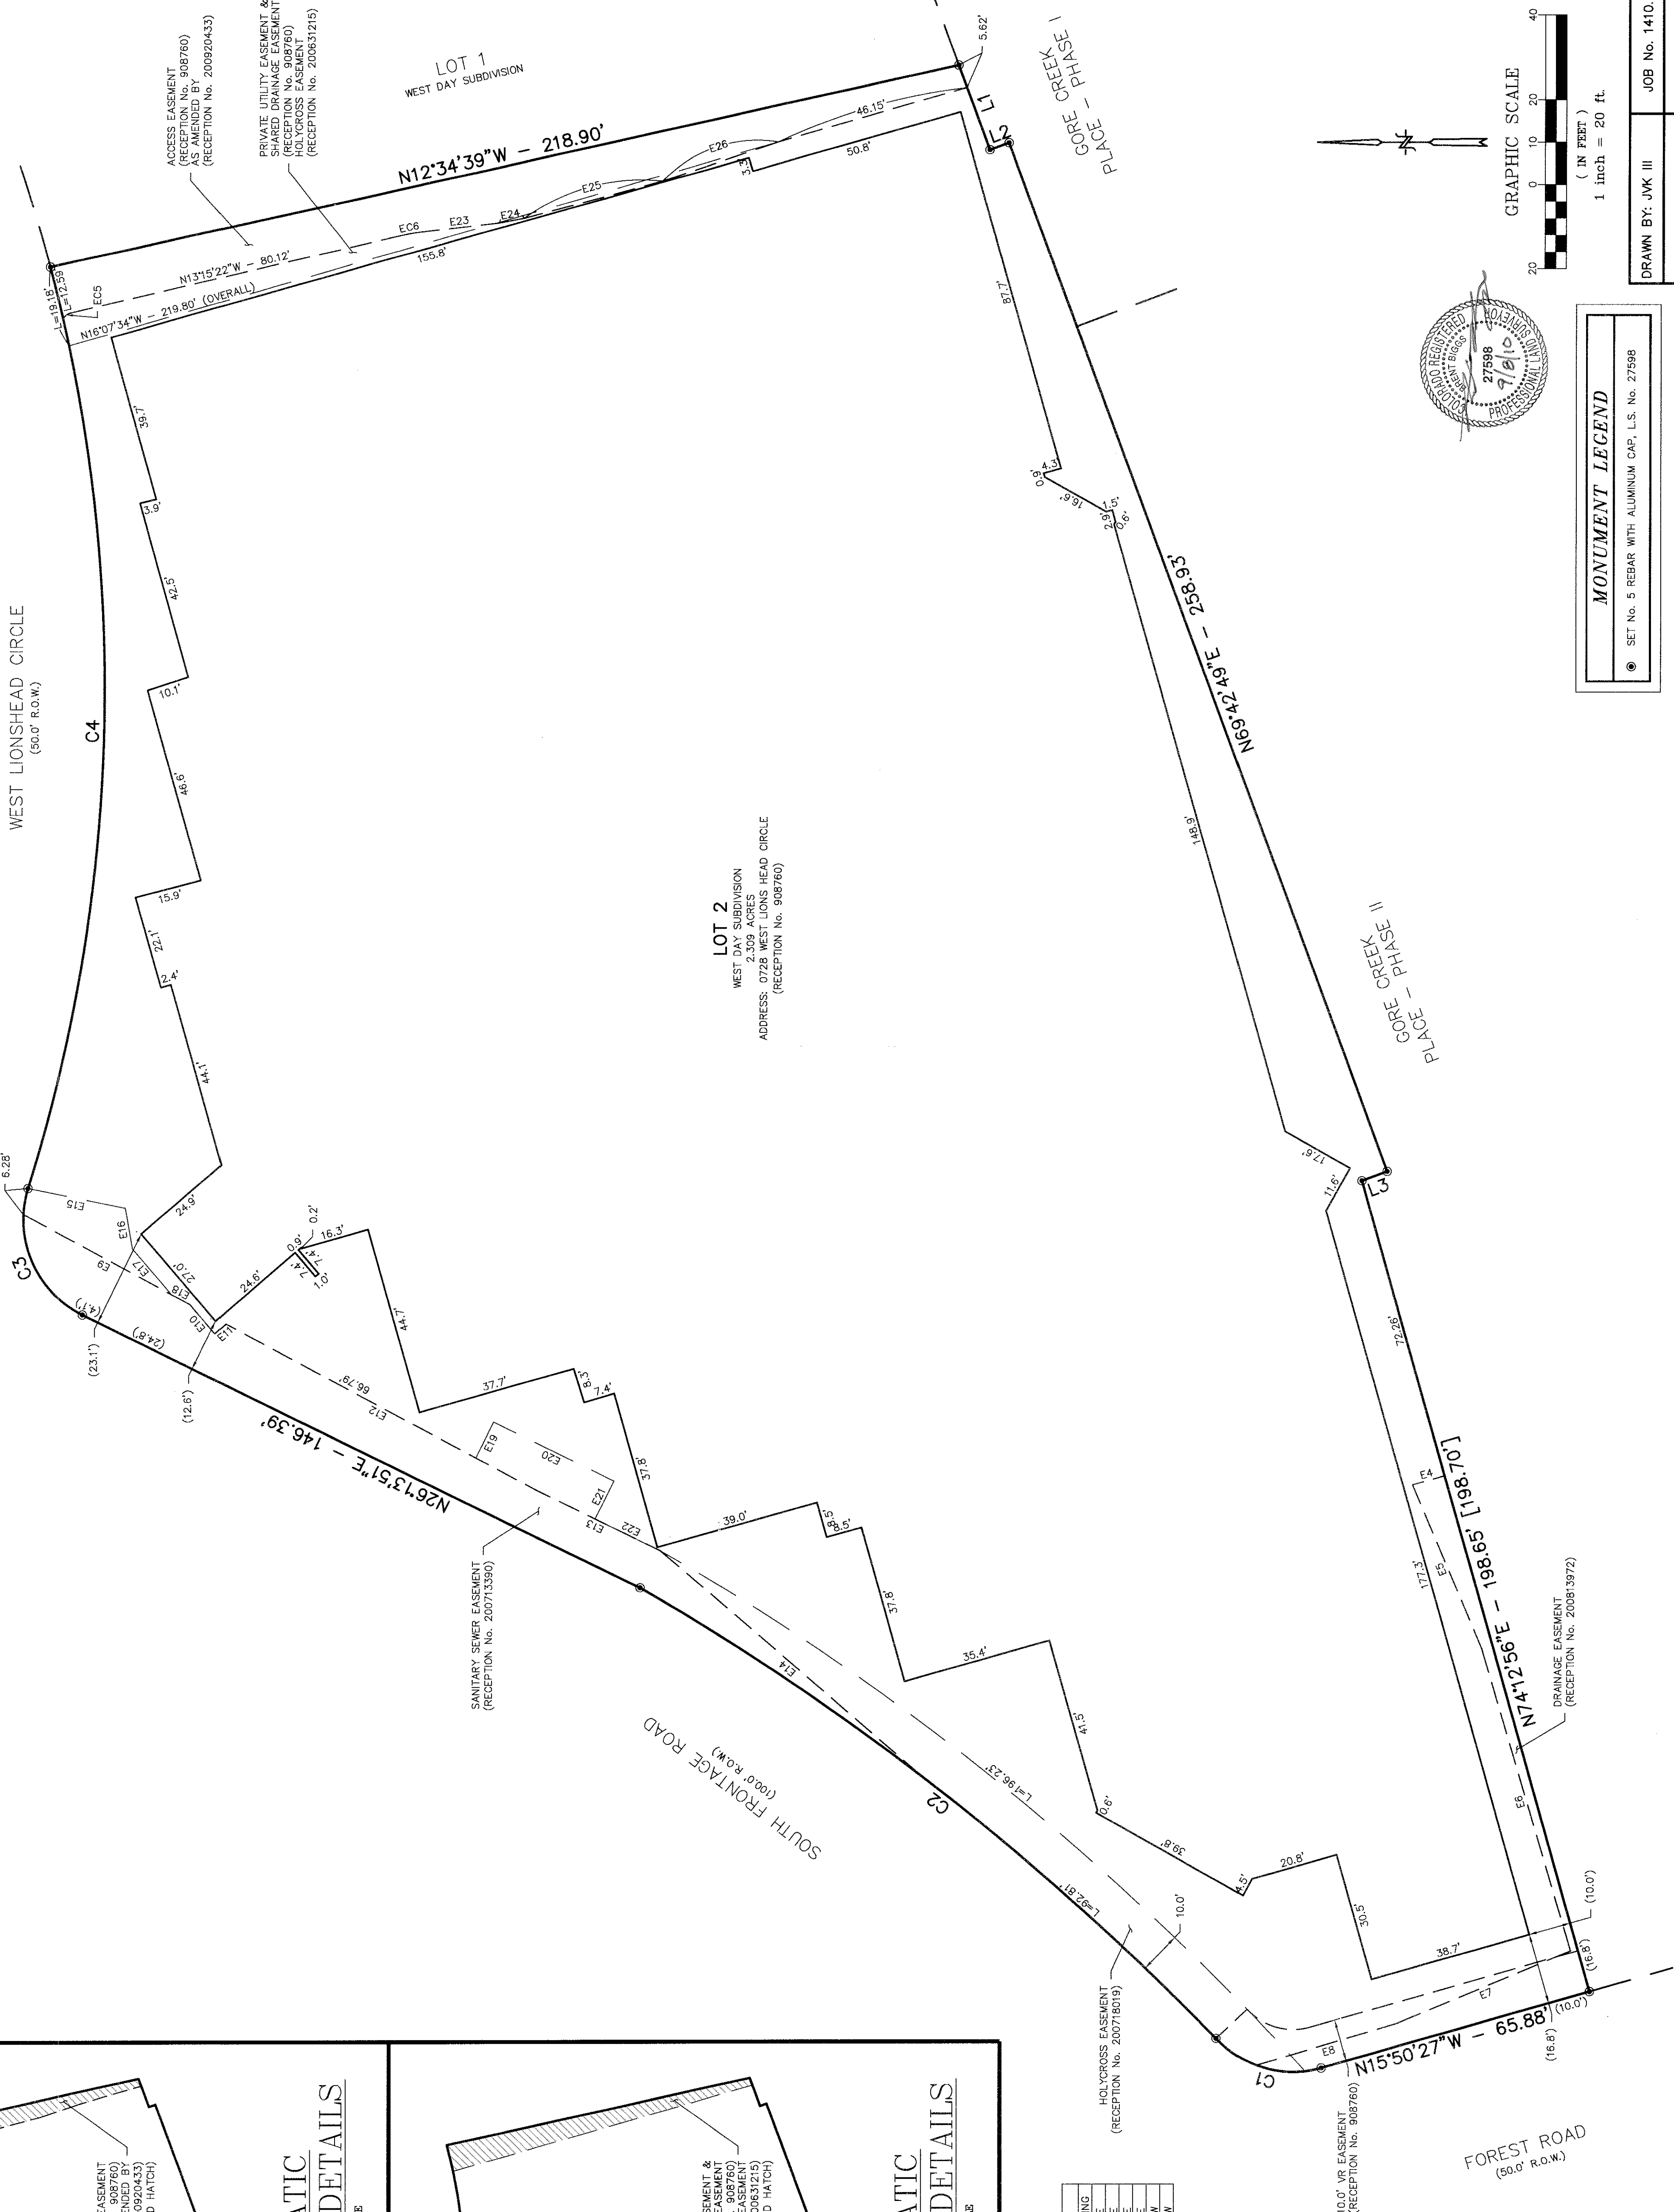


CONDOMINIUM PLAT
WDL VAIL
A RESUBDIVISION OF LOT 2, WEST DAY SUBDIVISION,
TOWN OF VAIL, COUNTY OF EAGLE, STATE OF COLORADO

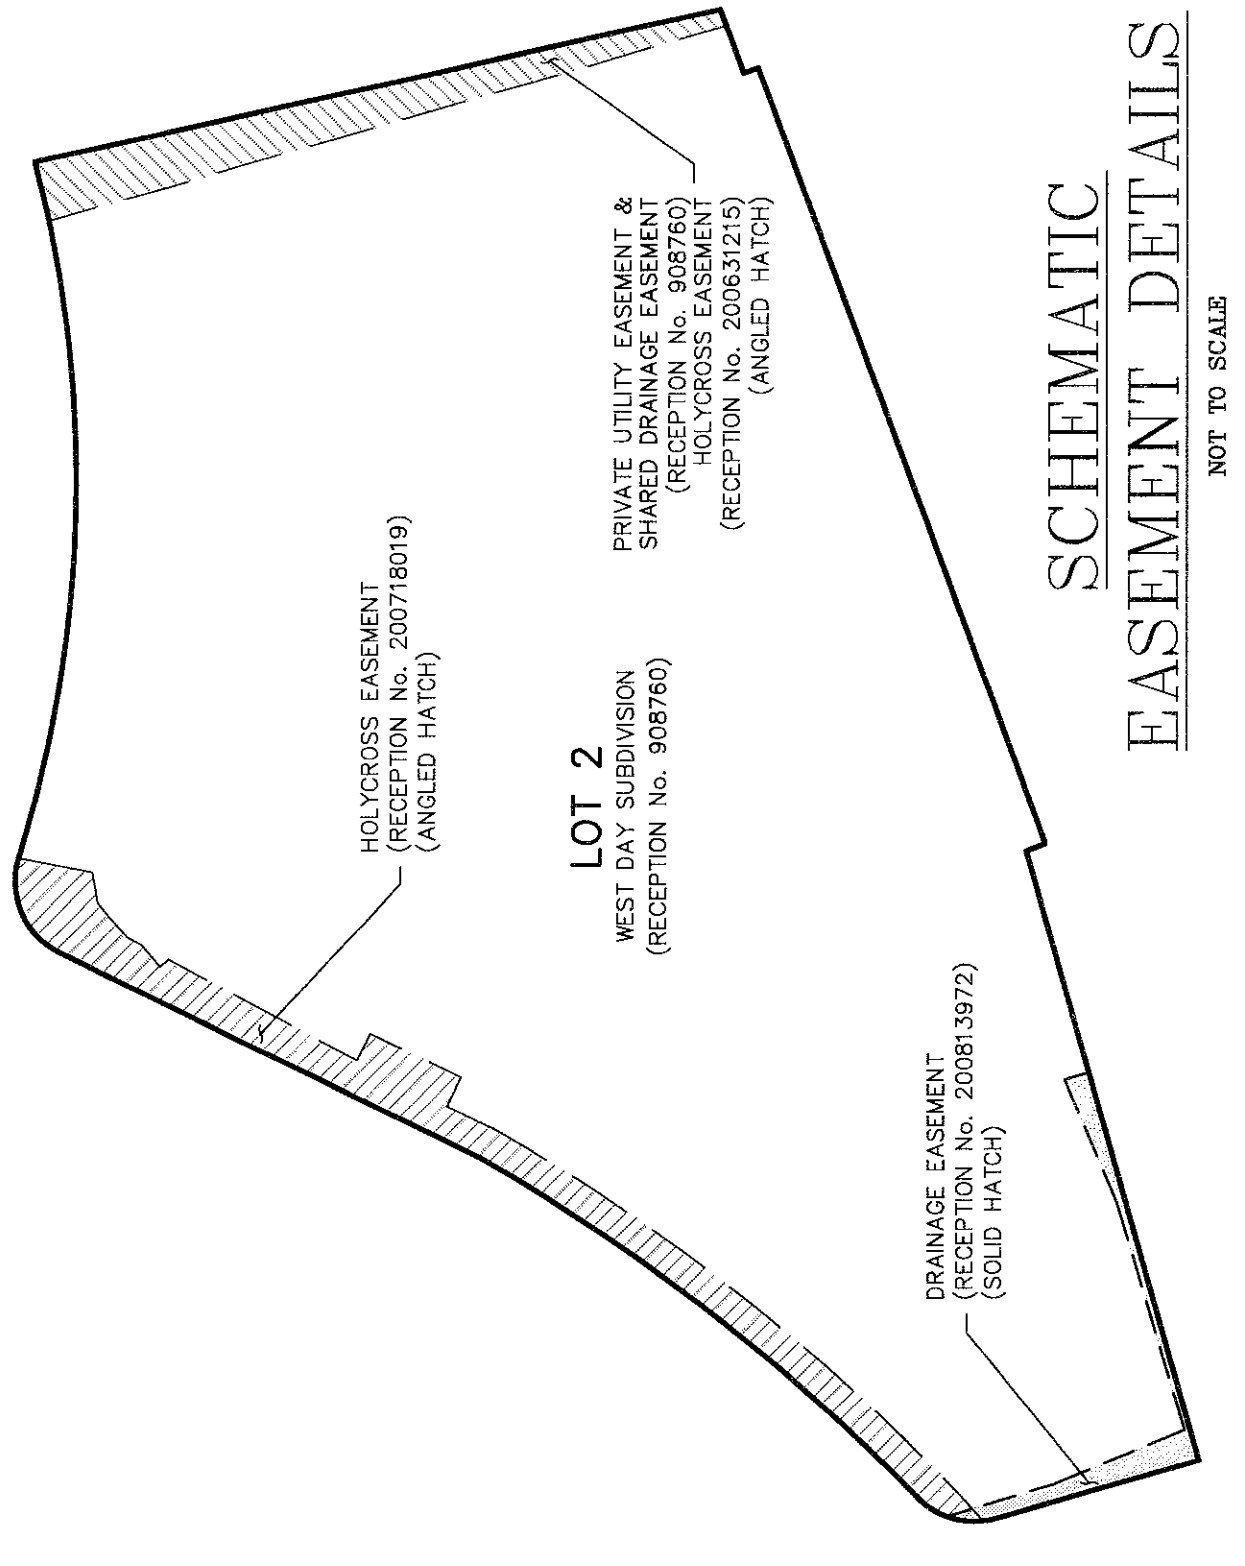

MONUMENT LEGEND
● SET No. 5 REBAR WITH ALUMINUM CAP, I.L.S. No. 27598

DRAWN BY: JVK III
DATE: 09/07/10
JOB No. 1410.4
SHEET 2 of 34

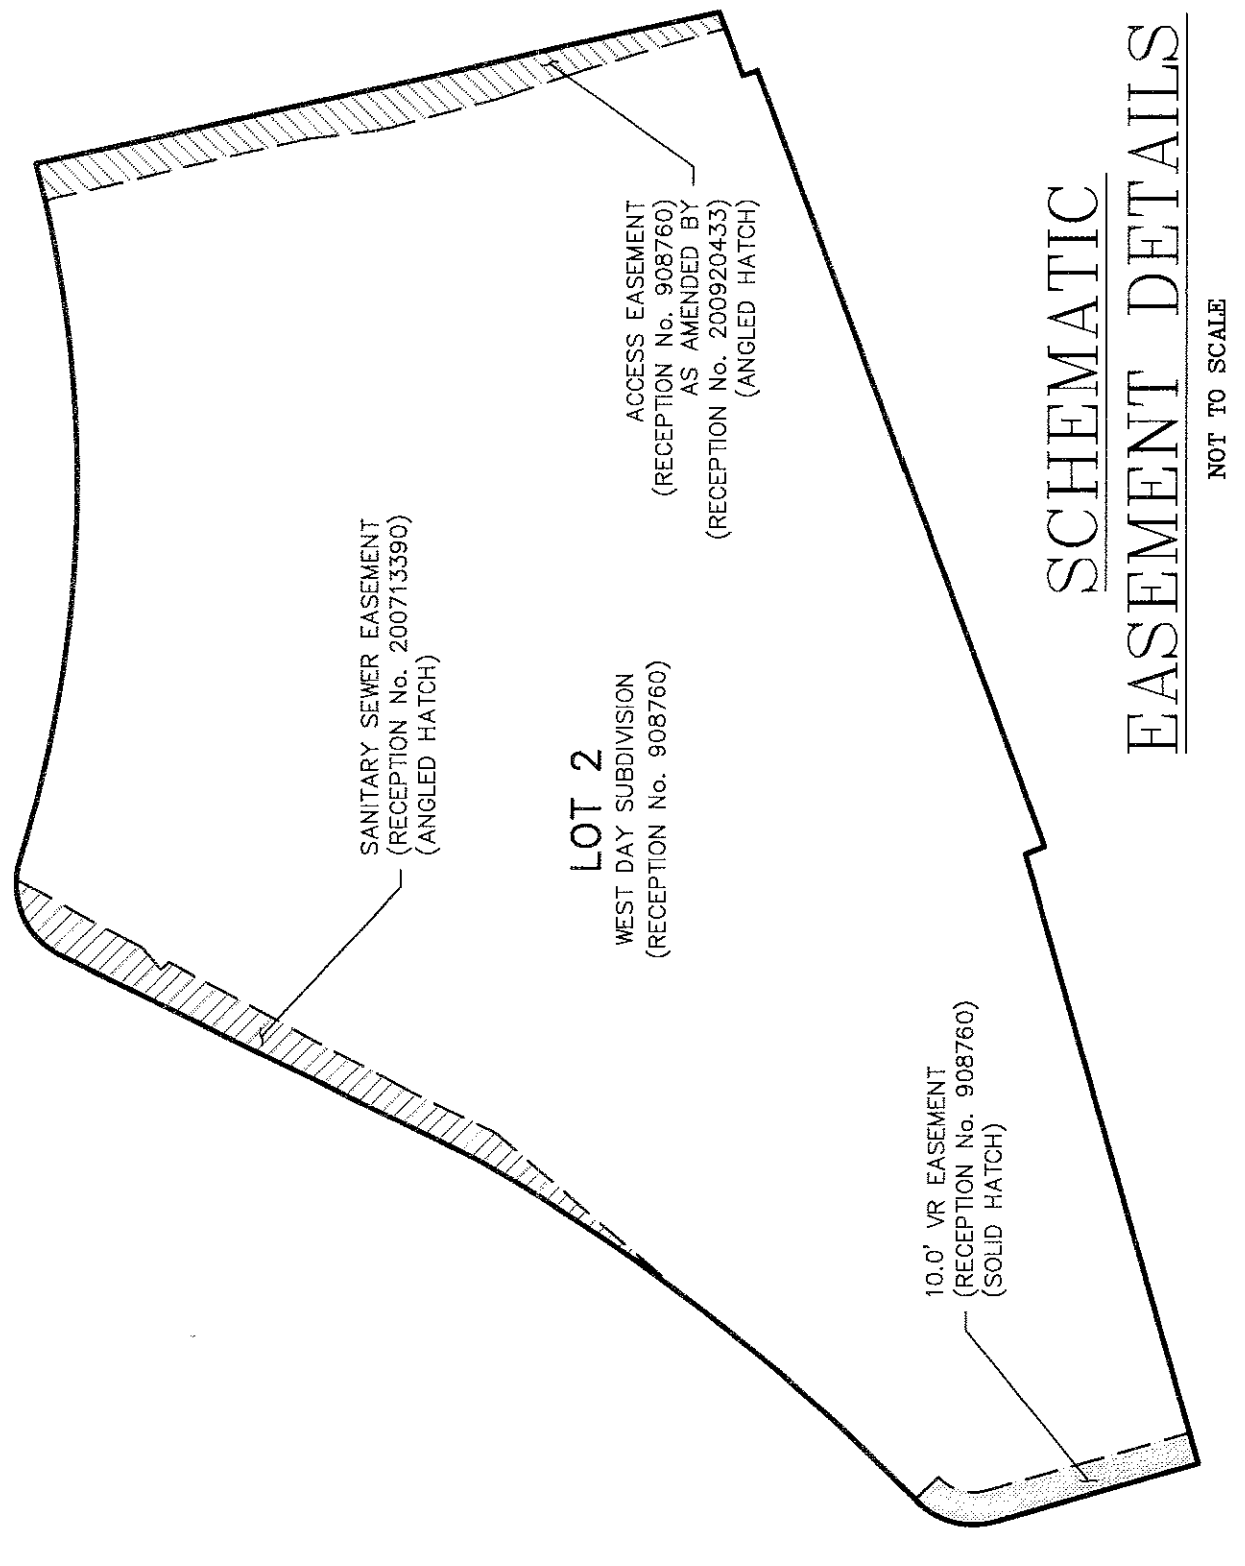


CURVE TABLE

CURVE	DELTA	RADIUS	LENGTH	TANGENT	CHORD	CHORD BEARING
C1	62°28'09"	24.91'	27.18'	15.10'	25.83'	N15°42'30"E
C2	152°44'48"	693.25'	172.84'	87.02'	172.39'	N38°32'42"E
C3	5°38'55"	5201.71'	32.00'	71.16'	32.00'	N88°35'29"E
C4	32°11'04"	260.00'	232.00'	121.00'	232.00'	N88°35'29"E
EC5	45°48'34"	3.01'	2.41'	1.27'	2.34'	N38°32'42"E
EC6	82°21'59"	39.00'	4.33'	2.17'	4.33'	N09°55'53"W

LINE TABLE

LINE	LENGTH	BEARING
L1	21.30'	N89°42'49"E
L2	4.79'	N20°17'11"W
L3	5.38'	S20°17'11"E
L4	42.13'	S87°07'55"W
E5	74.15'	S72°28'46"W
E7	44.37'	N22°33'44"W
E8	34.59'	N16°36'55"W
E9	44.64'	S28°12'42"W
E10	3.04'	S49°17'24"W
E11	62.67'	S28°14'42"W
E13	32.76'	S26°1'35"W
E14	81.66'	S40°47'26"W
E15	23.44'	S11°28'55"W
E16	9.78'	S90°00'00"W
E17	4.98'	S28°14'42"W
E18	4.98'	S28°14'42"W
E19	9.42'	S63°46'09"E
E20	31.58'	S26°1'35"W
E21	10.00'	N62°46'09"W
E22	17.15'	S26°1'35"W
E23	18.62'	N08°44'55"W
E24	18.62'	N08°44'55"W
E25	33.23'	N12°02'02"W
E26	28.25'	N18°47'08"W


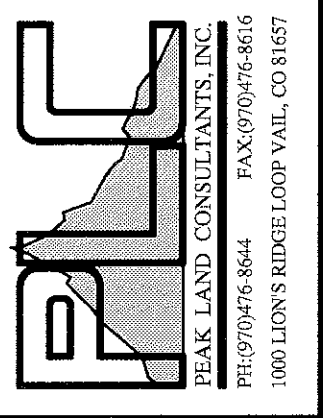


CONDOMINIUM PLAT
WDL VAIL
A RESUBDIVISION OF LOT 2, WEST DAY SUBDIVISION,
TOWN OF VAIL, COUNTY OF EAGLE, STATE OF COLORADO

LOWER GARAGE F.F. ELEVATION=8096.0'

COLUMN SCHEDULE		
TYPE	SIZE	TYPE
(A)	3.0' x 1.0'	(G)
(B)	3.5' x 1.0'	(H)
(C)	3.0' x 2.0'	(I)
(D)	4.8' x 2.0'	(J)
(E)	3.0' x 3.0'	(K)
(F)	2.0' x 1.7'	(L)

- NOTES:
- GCE = GENERAL COMMON ELEMENT
 - LCE = LIMITED COMMON ELEMENT
 - F.F. = FINISHED FLOOR SLAB
 - R-XXXX = RESIDENTIAL UNIT
 - C-XXXX = COMMERCIAL UNIT
 - (XXX) INDICATES HEIGHT OF CEILING
 - INDICATES CEILING BREAK
 - (XXX) INDICATES SLOPE CEILING
 - (XXX) INDICATES PARKING SPACE NUMBER
 - * RESTRICTED AREA


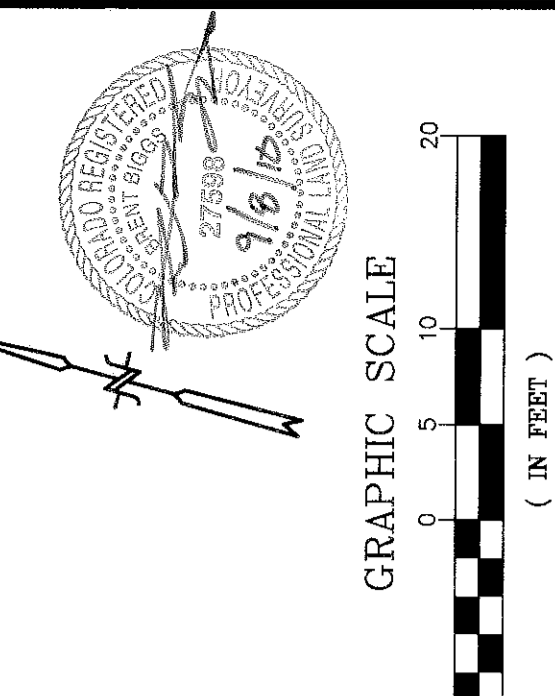
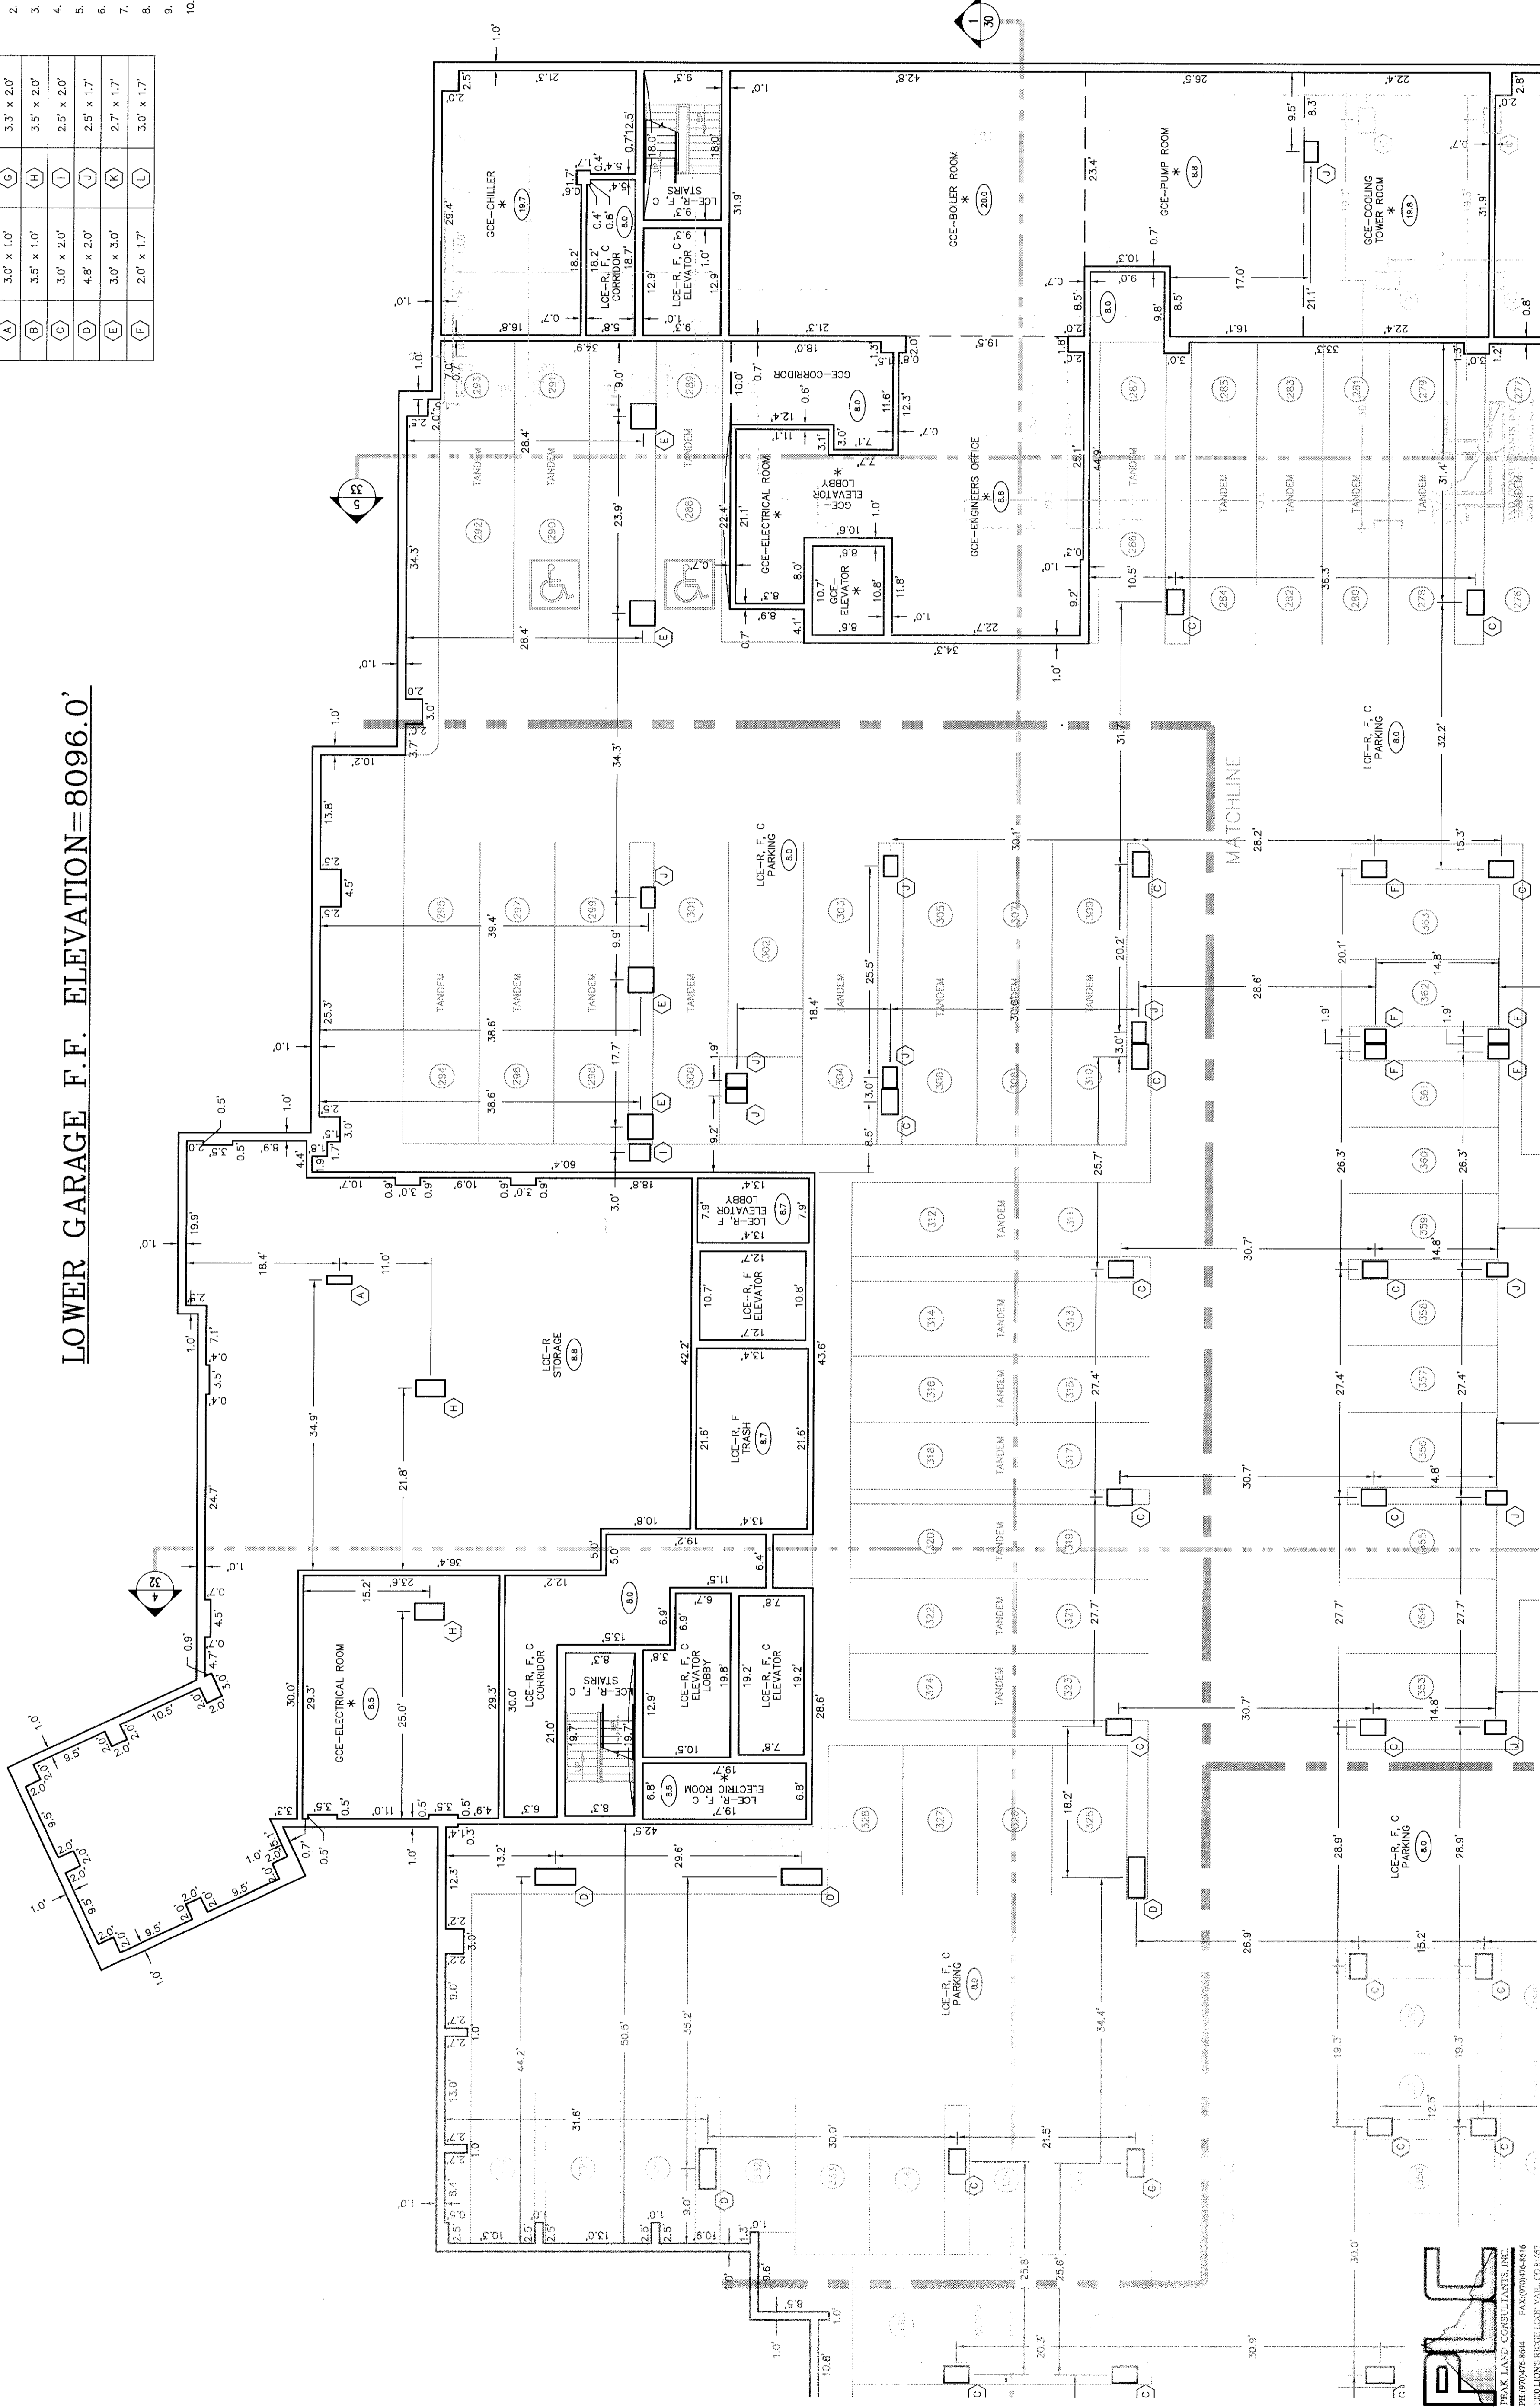


CONDOMINIUM PLAT
WDL VAIL


A RESUBDIVISION OF LOT 2, WEST DAY SUBDIVISION,
TOWN OF VAIL, COUNTY OF EAGLE, STATE OF COLORADO

TYPE	COLUMN SCHEDULE	SIZE	TYPE	SIZE
(A)	3.0' x 1.0'	(G)	3.3' x 2.0'	
(B)	3.5' x 1.0'	(H)	3.5' x 2.0'	
(C)	3.0' x 2.0'	(I)	2.5' x 2.0'	
(D)	4.8' x 2.0'	(J)	2.5' x 1.7'	
(E)	3.0' x 3.0'	(K)	2.7' x 1.7'	
(F)	2.0' x 1.7'	(L)	3.0' x 1.7'	

- NOTES:
- GCE = GENERAL COMMON ELEMENT
 - LCE = LIMITED COMMON ELEMENT
 - F.F. = FINISHED FLOOR SLAB
 - R-XXXX = RESIDENTIAL UNIT
 - C-XXXX = COMMERCIAL UNIT
 - (XXX) INDICATES HEIGHT OF CEILING
 - INDICATES CEILING BREAK
 - INDICATES SLOPE CEILING
 - (XXX) INDICATES PARKING SPACE NUMBER
 - * RESTRICTED AREA

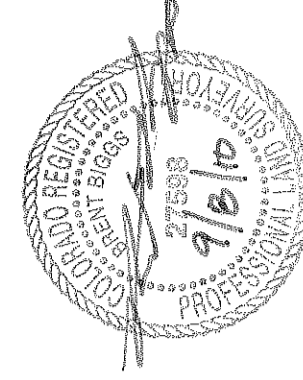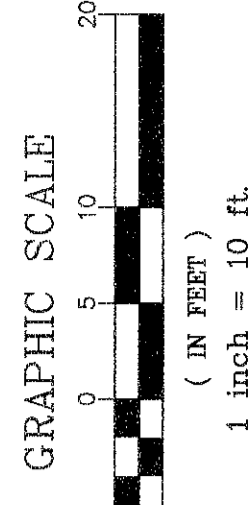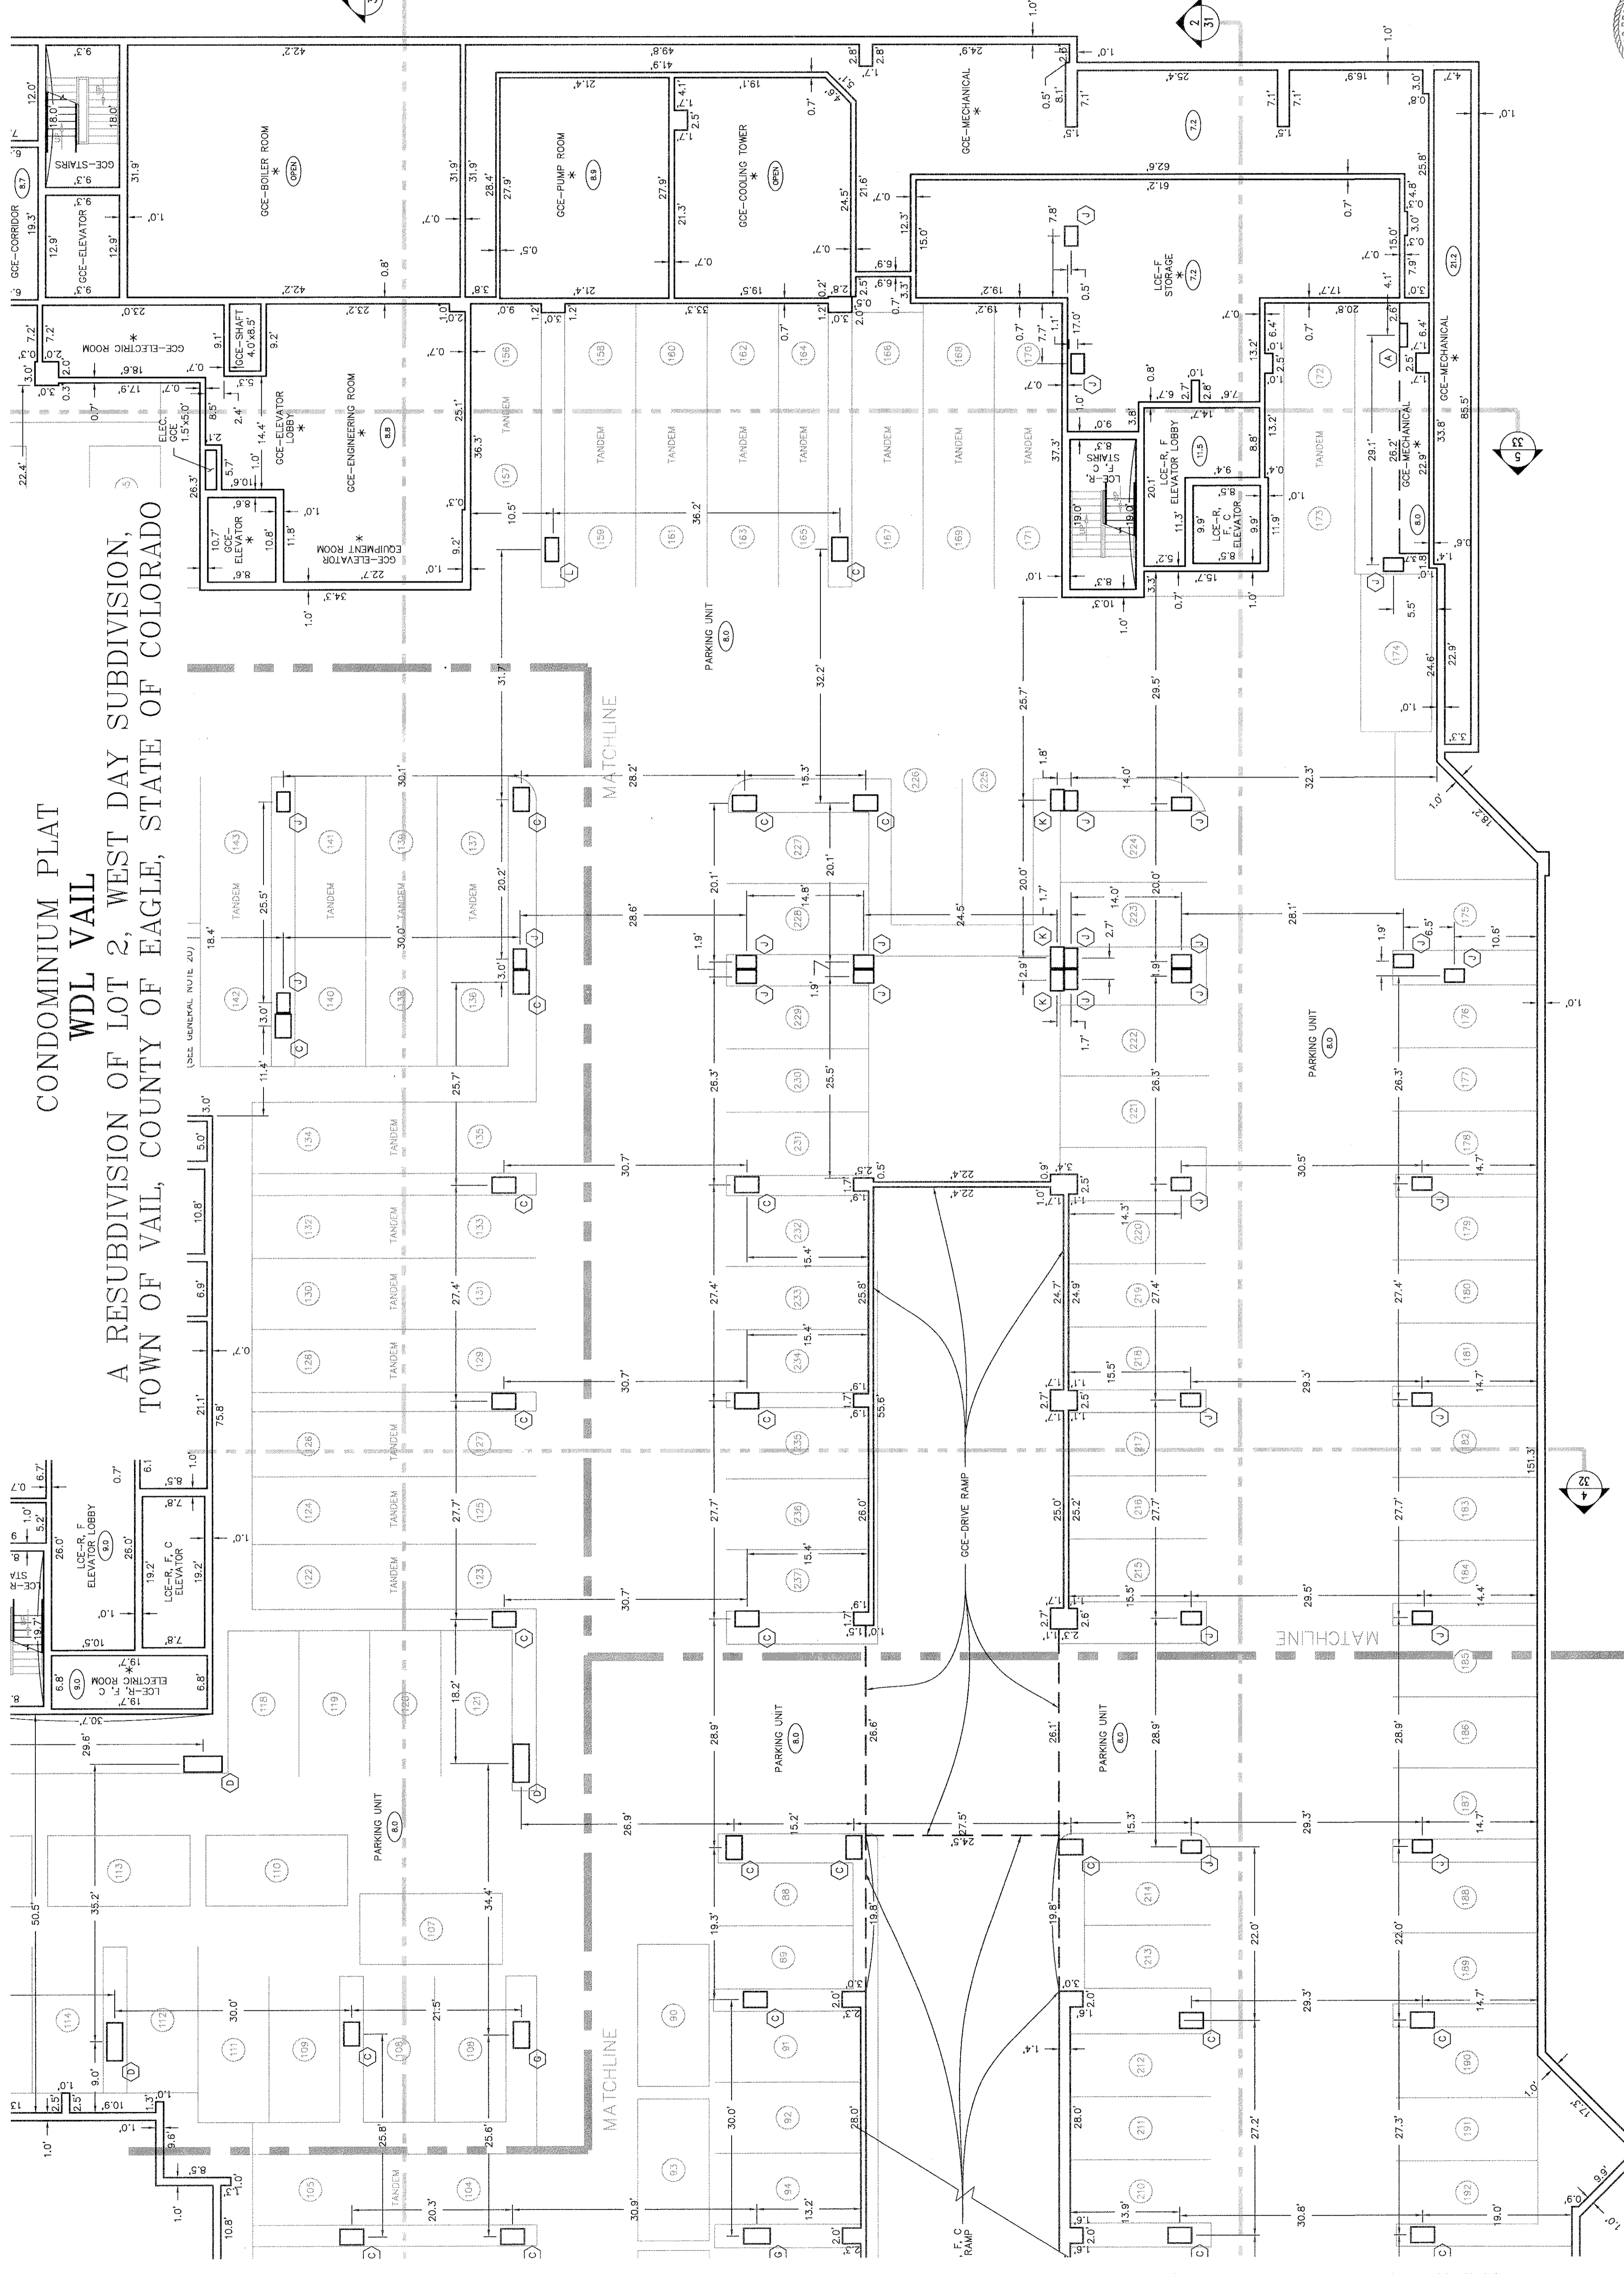





UPPER GARAGE F.F. ELEVATION=8106.8'

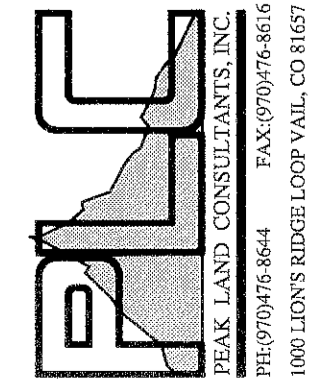


CONDOMINIUM PLAT
 WDL VAIL
 A RESUBDIVISION OF LOT 2, WEST DAY SUBDIVISION,
 TOWN OF VAIL, COUNTY OF EAGLE, STATE OF COLORADO

TYPE	COLUMN SCHEDULE	SIZE
(A)	GENERAL COMMON ELEMENT	3.3' x 2.0'
(B)	LIMITED COMMON ELEMENT	3.5' x 1.0'
(C)	FINISHED FLOOR SLAB	3.5' x 2.0'
(D)	RESIDENTIAL UNIT	2.5' x 2.0'
(E)	COMMERCIAL UNIT	4.8' x 2.0'
(F)	INDICATES HEIGHT OF CEILING	3.0' x 3.0'
(G)	INDICATES CEILING BREAK	2.7' x 1.7'
(H)	INDICATES SLOPE CEILING	2.0' x 1.7'
(I)	INDICATES PARKING SPACE NUMBER	3.0' x 1.7'
(J)	RESTRICTED AREA	
(K)	INDICATES TERRACE LEVEL	
(L)	INDICATES TERRACE LEVEL UNITS R-1 THROUGH R-4 AND R-9=8121.0'	
(M)	INDICATES TERRACE LEVEL UNITS R-5 THROUGH R-8 AND LOADING DOCK =8181.1'	

- NOTES:
- GCE = GENERAL COMMON ELEMENT
 - LCE = LIMITED COMMON ELEMENT
 - FF. = FINISHED FLOOR SLAB
 - R-XXXX = RESIDENTIAL UNIT
 - C-XXXX = COMMERCIAL UNIT
 - (XX) INDICATES HEIGHT OF CEILING
 - INDICATES CEILING BREAK
 - INDICATES SLOPE CEILING
 - (XX) INDICATES PARKING SPACE NUMBER
 - * RESTRICTED AREA
 - FF. ELEVATION FOR TERRACE LEVEL GARAGE=8118.0' TO 8119.1'
 - FF. ELEVATION FOR TERRACE LEVEL UNITS R-1 THROUGH R-4 AND R-9=8121.0'
 - FF. ELEVATION FOR TERRACE LEVEL UNITS R-5 THROUGH R-8 AND LOADING DOCK =8181.1'

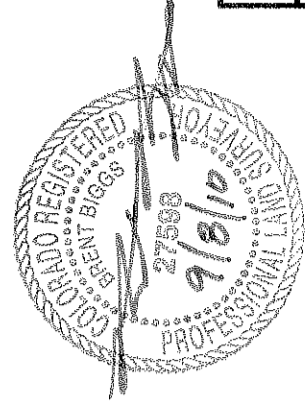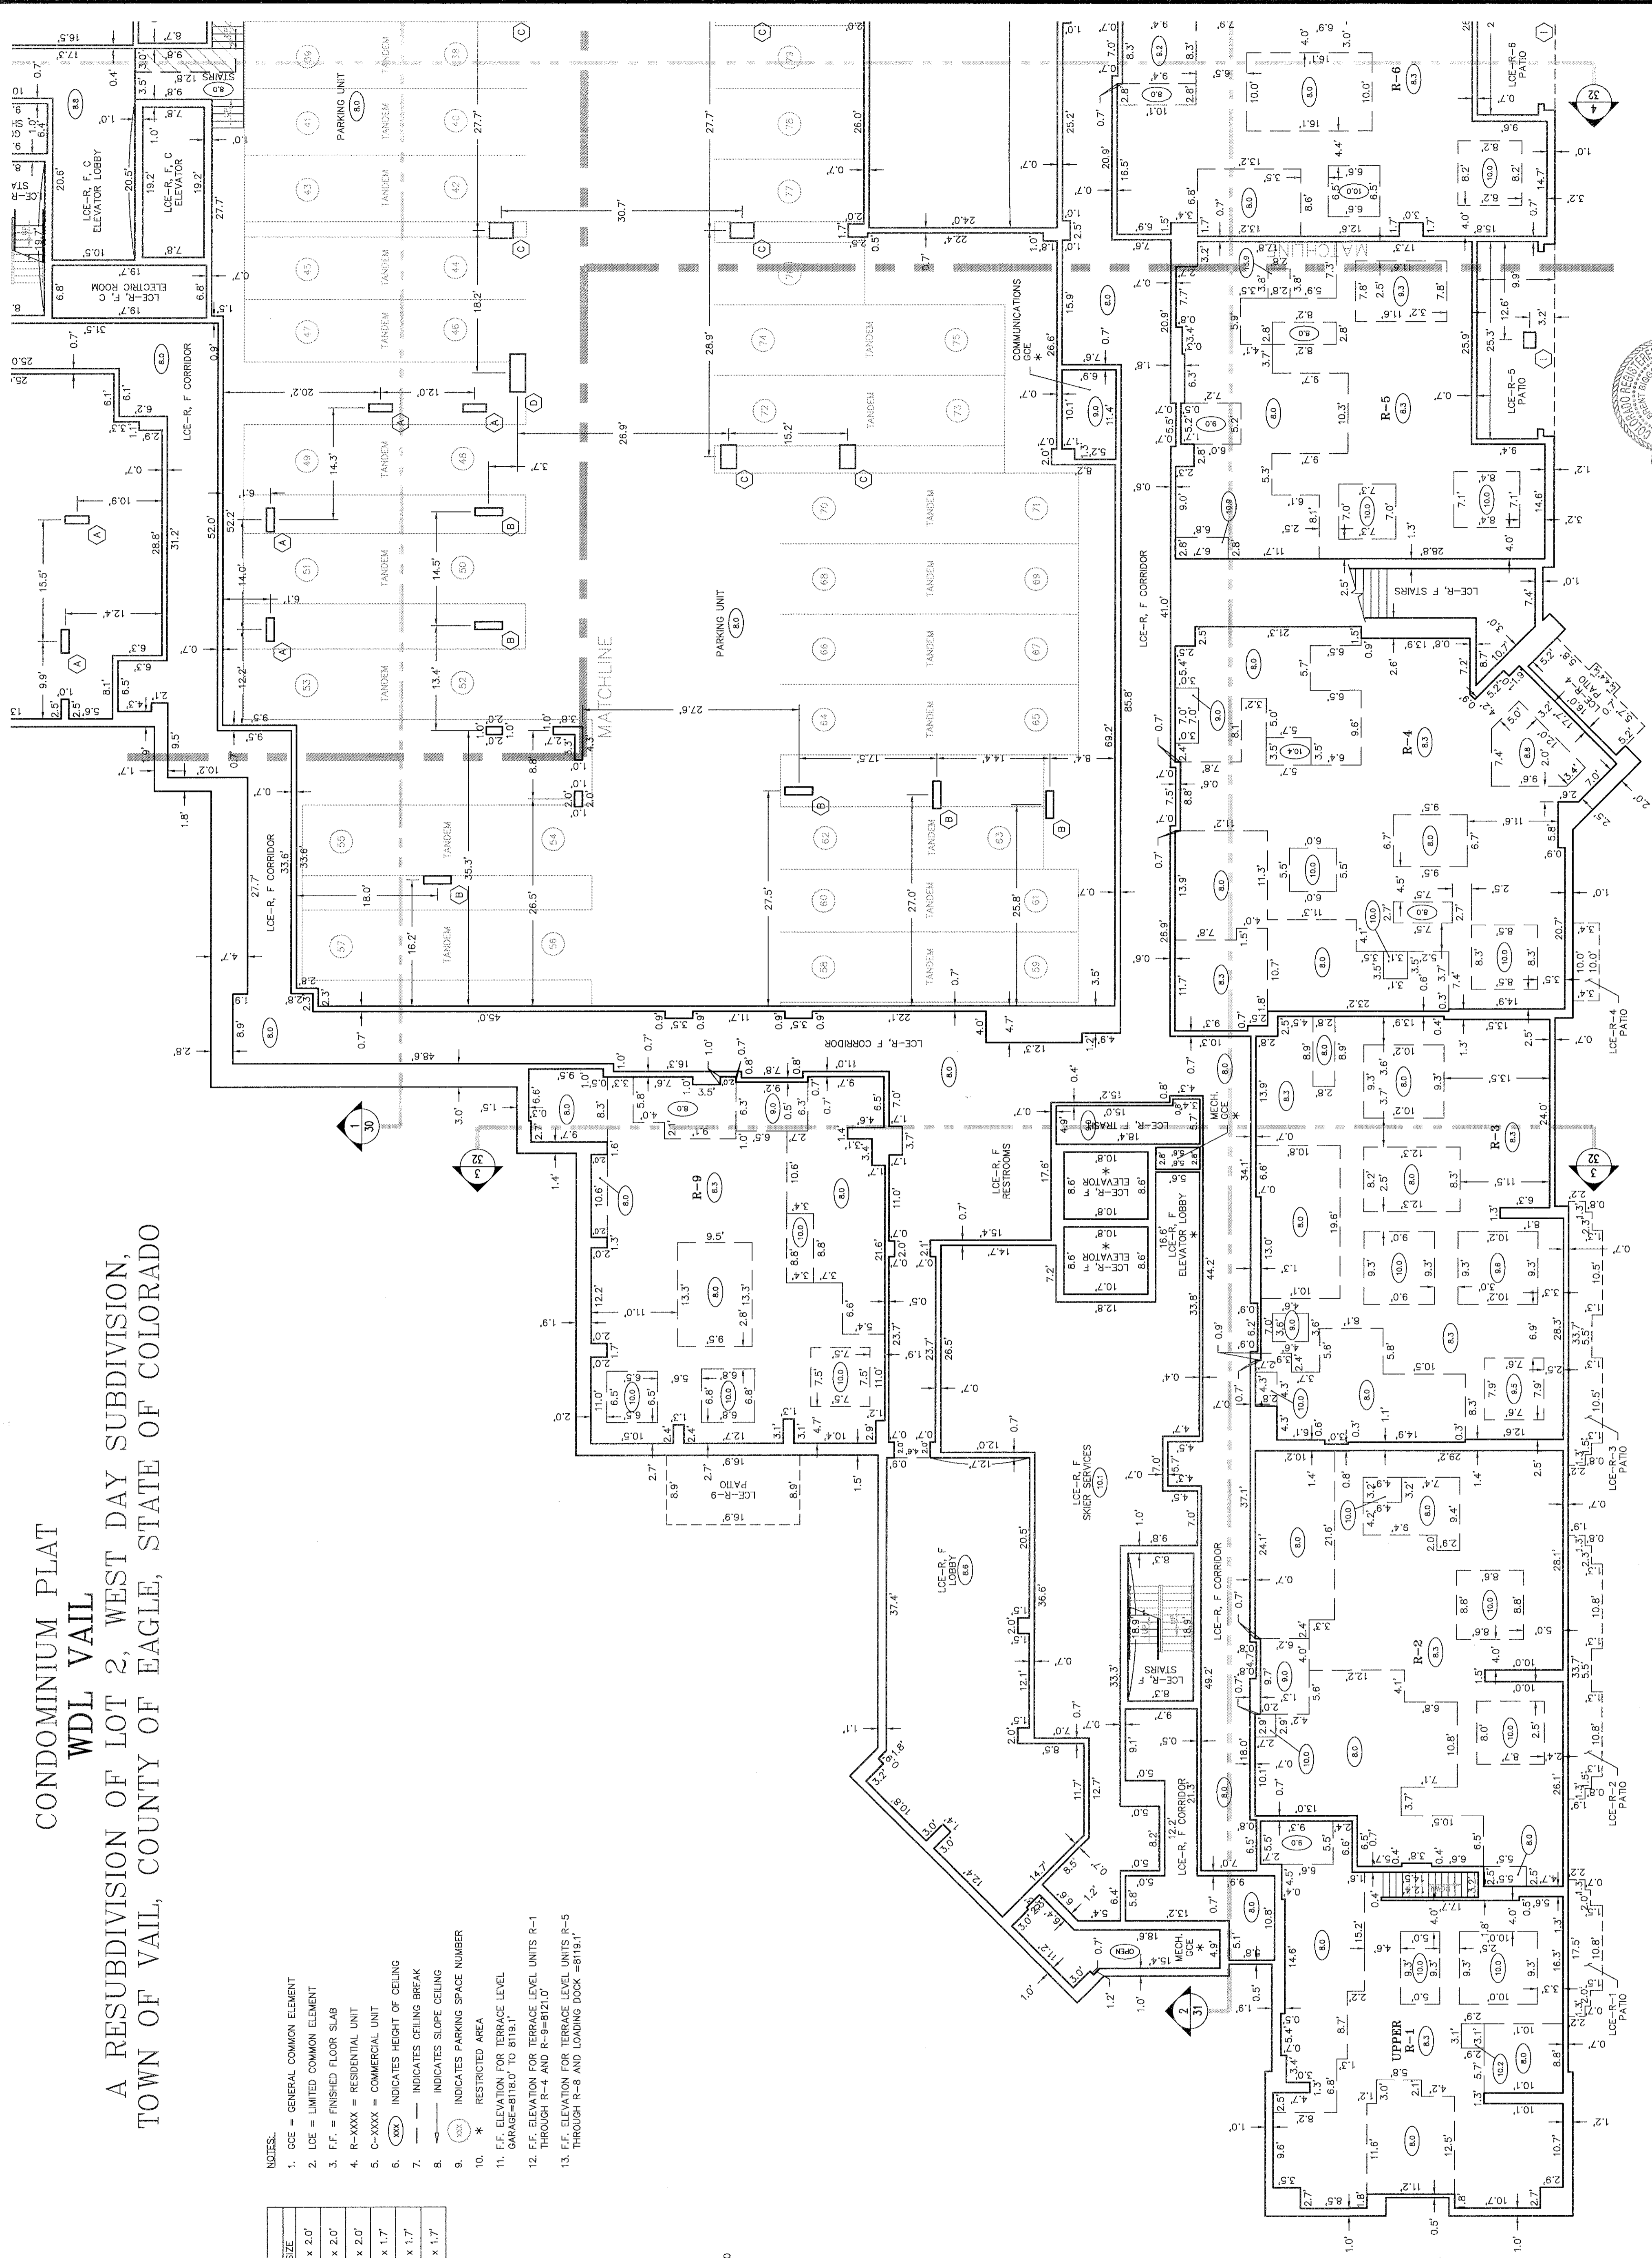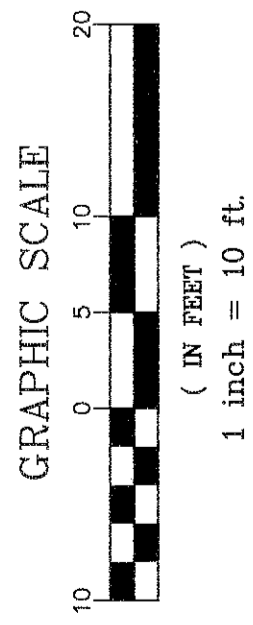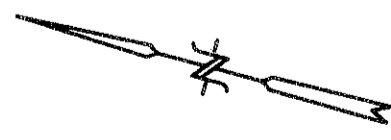



TERRACE LEVEL F.F. ELEVATION=VARIES

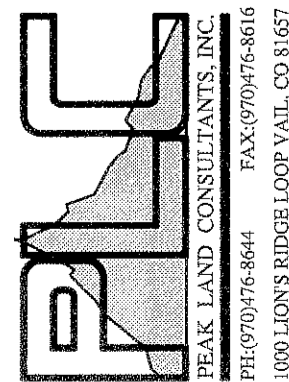



CONDOMINIUM PLAT
WDL VAIL
A RESUBDIVISION OF LOT 2, WEST DAY SUBDIVISION,
TOWN OF VAIL, COUNTY OF EAGLE, STATE OF COLORADO

- NOTES:
1. GCE = GENERAL COMMON ELEMENT
 2. LCE = LIMITED COMMON ELEMENT
 3. FF. = FINISHED FLOOR SLAB
 4. R-XXXX = RESIDENTIAL UNIT
 5. C-XXXX = COMMERCIAL UNIT
 6. (XX) INDICATES HEIGHT OF CEILING
 7. --- INDICATES CEILING BREAK
 8. --- INDICATES SLOPE CEILING
 9. (P) INDICATES PARKING SPACE NUMBER
 10. * RESTRICTED AREA

TYPE	SIZE	COLUMN SCHEDULE	TYPE	SIZE
(A)	3.0' x 1.0'	(G)	(G)	3.3' x 2.0'
(B)	3.5' x 1.0'	(H)	(H)	3.5' x 2.0'
(C)	3.0' x 2.0'	(I)	(I)	2.5' x 2.0'
(D)	4.8' x 2.0'	(J)	(J)	2.5' x 1.7'
(E)	3.0' x 3.0'	(K)	(K)	2.7' x 1.7'
(F)	2.0' x 1.7'	(L)	(L)	3.0' x 1.7'

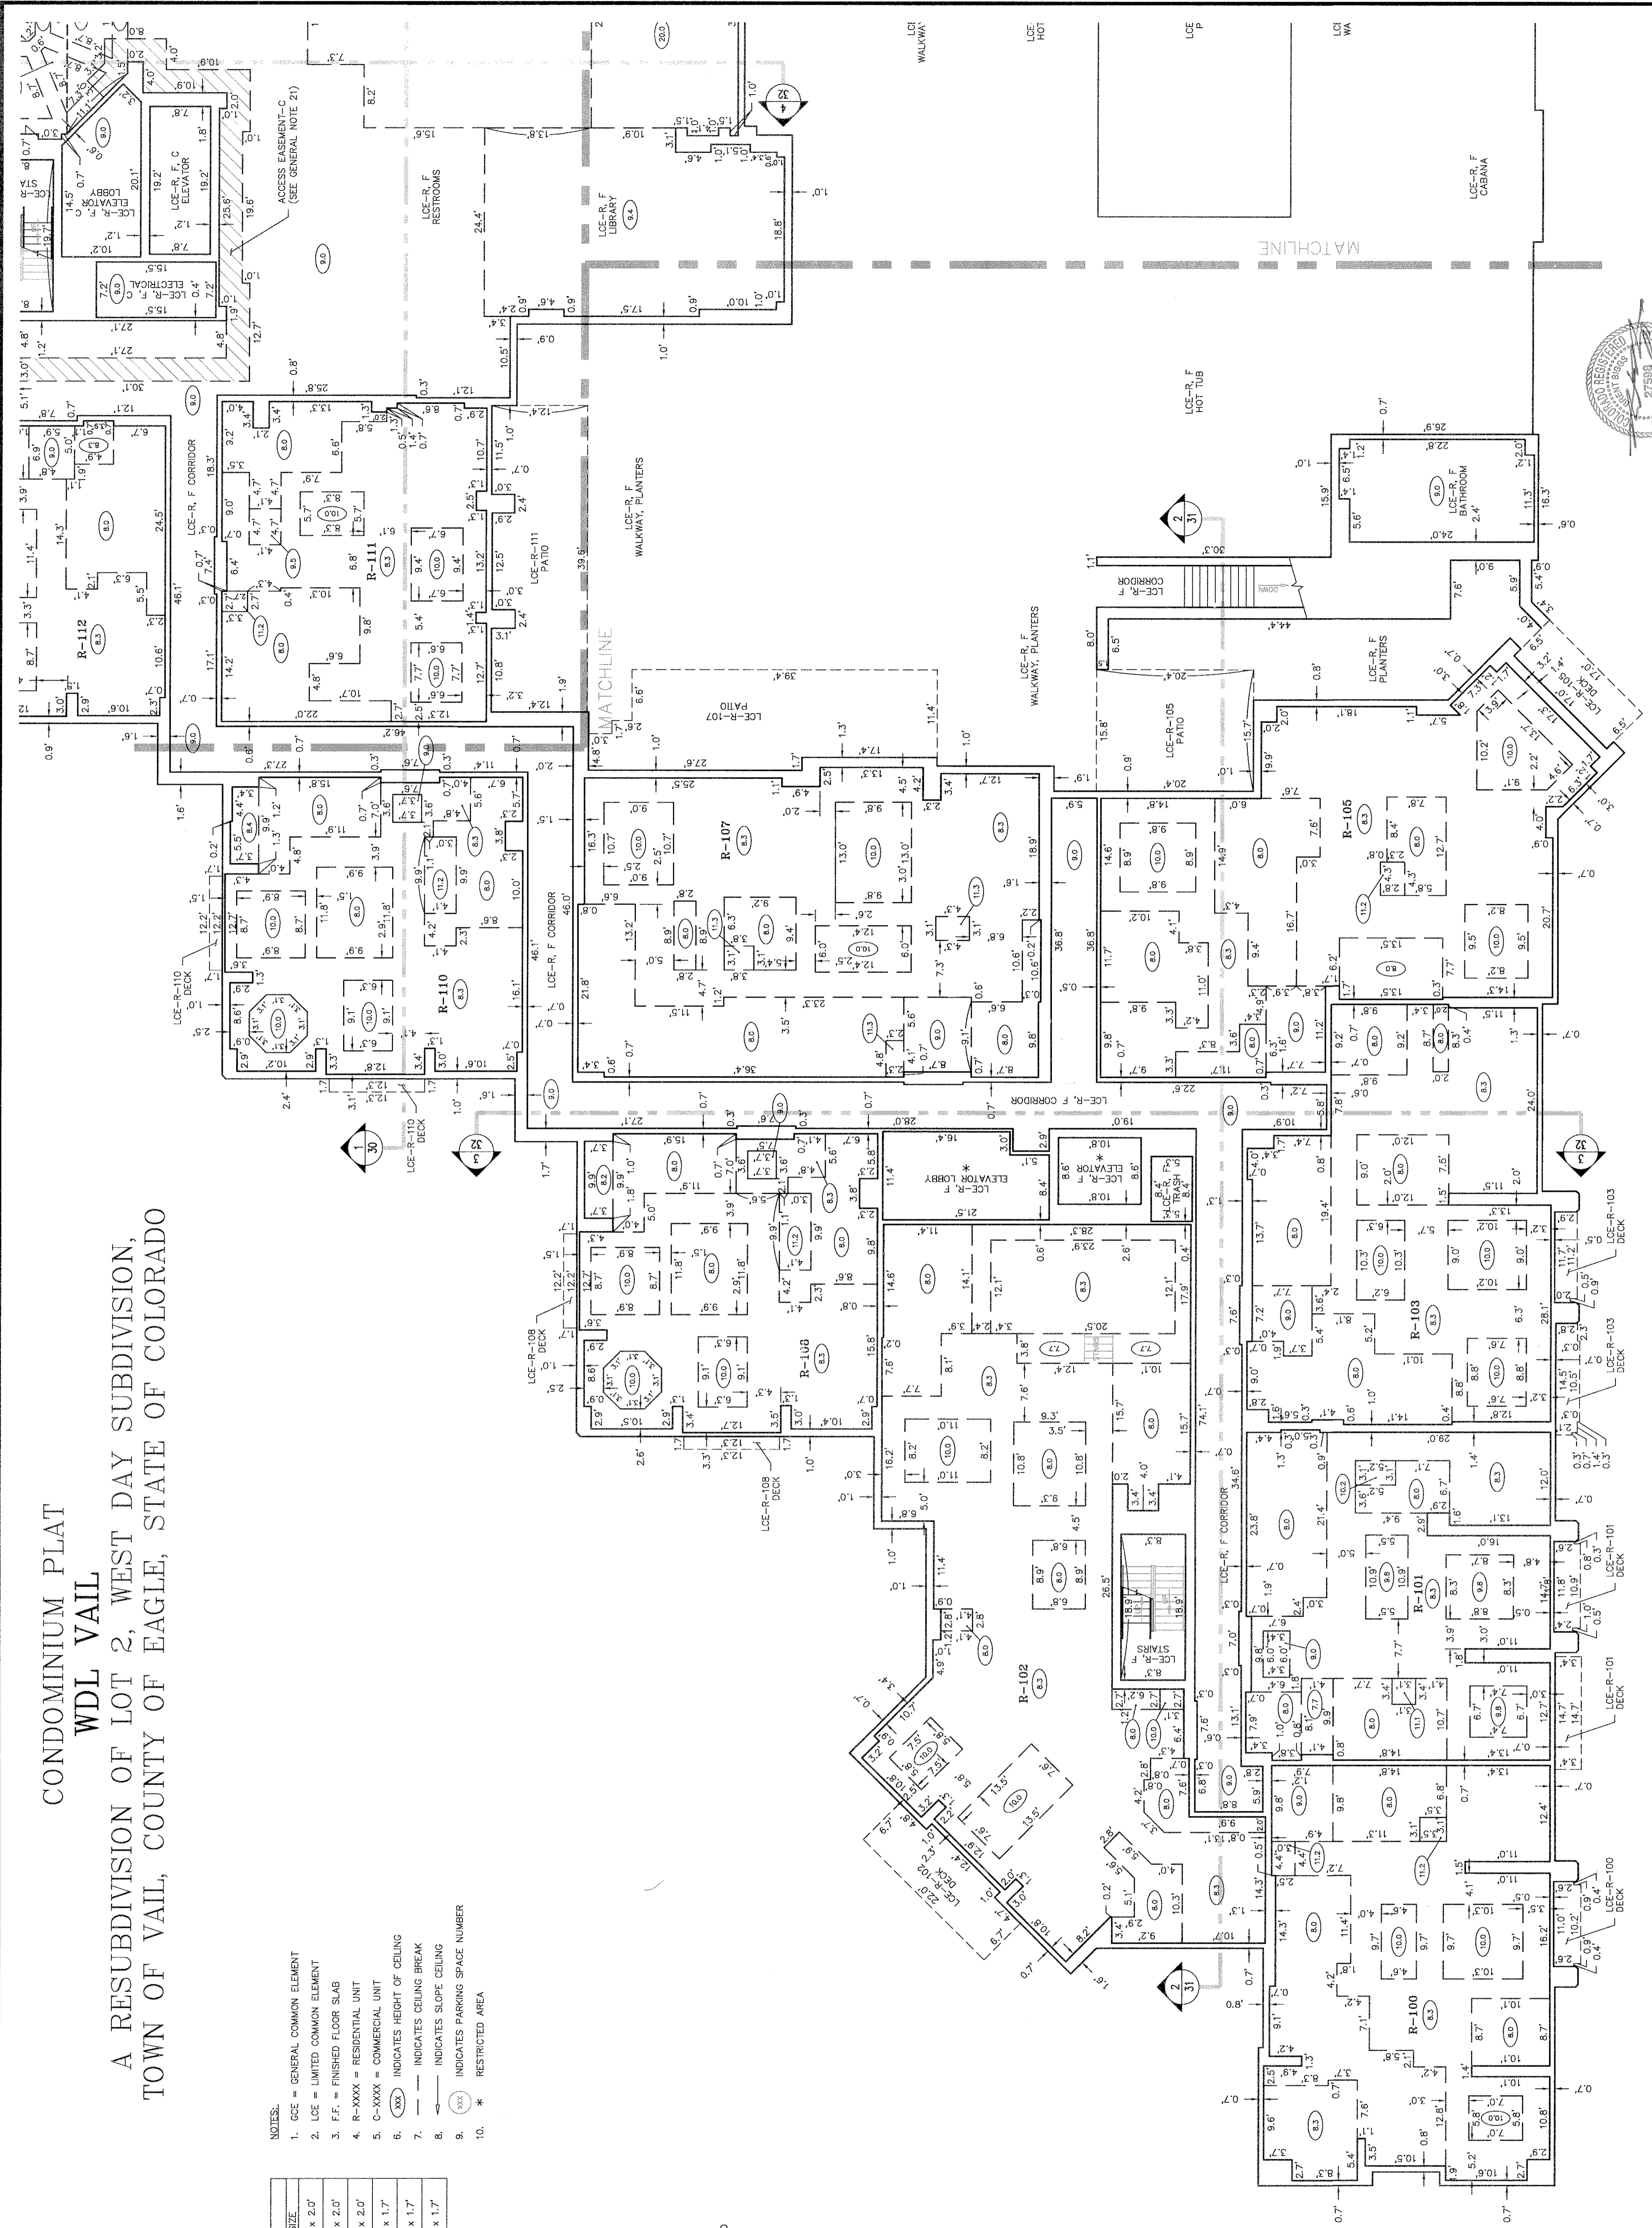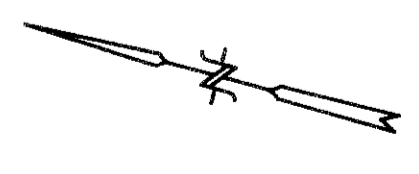

1ST FLOOR LEVEL F.F. ELEVATION=8132.0'


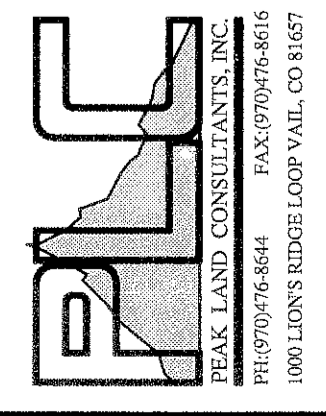
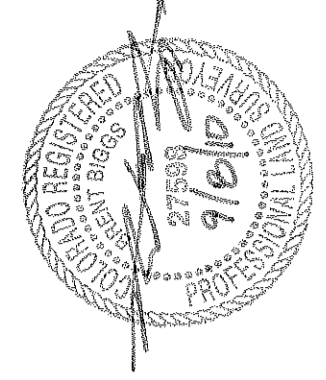


CONDOMINIUM PLAT
WDL VAIL


A RESUBDIVISION OF LOT 2, WEST DAY SUBDIVISION,
TOWN OF VAIL, COUNTY OF EAGLE, STATE OF COLORADO

TYPE	COLUMN SCHEDULE	SIZE	TYPE	SIZE
(A)	3.0' x 1.0'	3.3' x 2.0'	(G)	3.3' x 2.0'
(B)	3.5' x 1.0'	3.5' x 2.0'	(H)	3.5' x 2.0'
(C)	3.0' x 2.0'	2.5' x 2.0'	(I)	2.5' x 2.0'
(D)	4.8' x 2.0'	2.5' x 1.7'	(J)	2.5' x 1.7'
(E)	3.0' x 3.0'	2.7' x 1.7'	(K)	2.7' x 1.7'
(F)	2.0' x 1.7'	3.0' x 1.7'	(L)	3.0' x 1.7'

- NOTES:
- GCE = GENERAL COMMON ELEMENT
 - LCE = LIMITED COMMON ELEMENT
 - F.F. = FINISHED FLOOR SLAB
 - R-XXXX = RESIDENTIAL UNIT
 - C-XXXX = COMMERCIAL UNIT
 - XXX = INDICATES HEIGHT OF CEILING
 - — — INDICATES CEILING BREAK
 - — — INDICATES SLOPE CEILING
 - (XXX) INDICATES PARKING SPACE NUMBER
 - * — RESTRICTED AREA

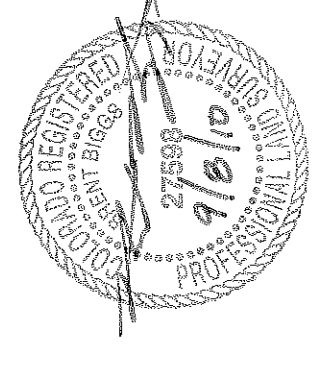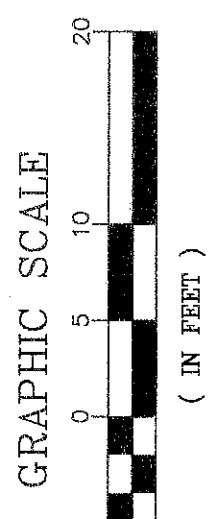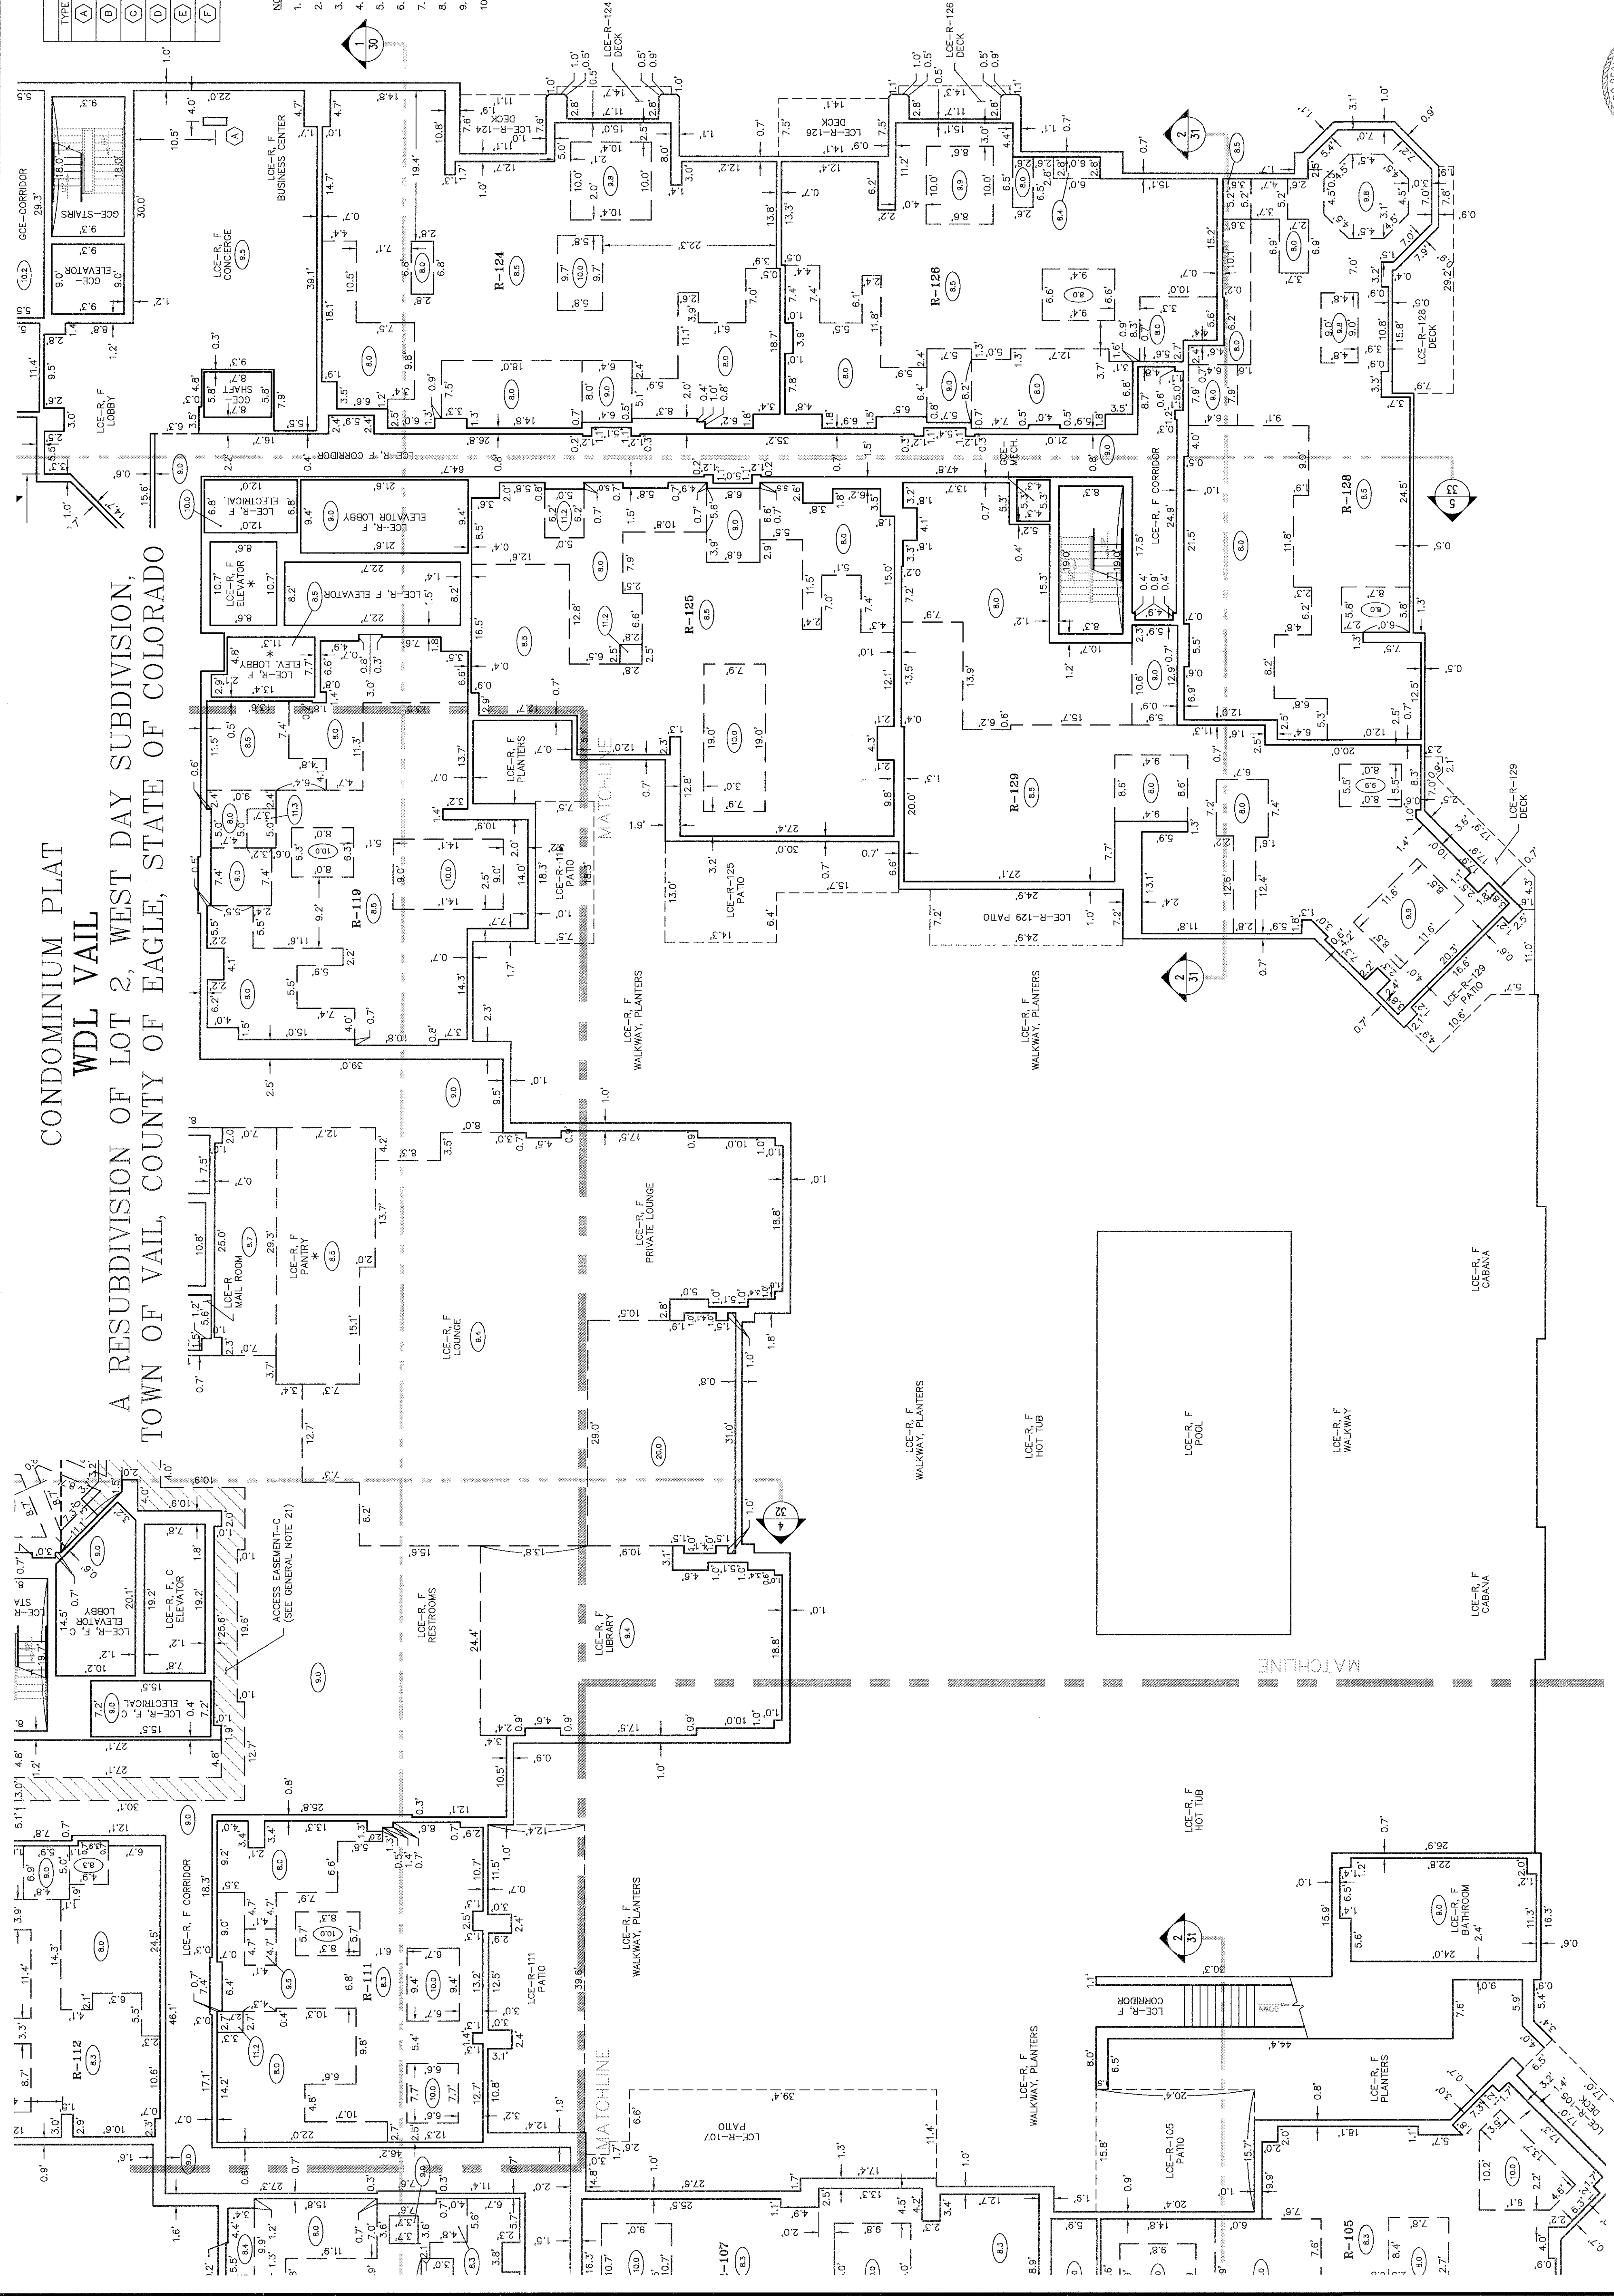




1ST FLOOR LEVEL F.F. ELEVATION=8132.0'

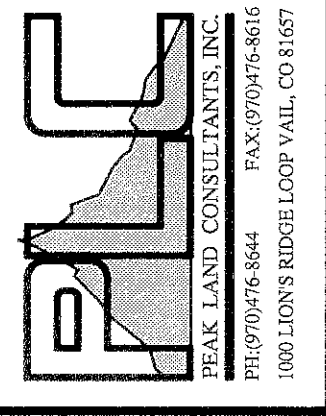


CONDOMINIUM PLAT
 WDL VAIL
 A RESUBDIVISION OF LOT 2, WEST DAY SUBDIVISION,
 TOWN OF VAIL, COUNTY OF EAGLE, STATE OF COLORADO

TYPE	COLUMN SCHEDULE	TYPE	SIZE
(A)	3.0' x 1.0'	(G)	3.5' x 2.0'
(B)	3.5' x 1.0'	(H)	3.5' x 2.0'
(C)	3.0' x 2.0'	(I)	2.5' x 2.0'
(D)	4.8' x 2.0'	(J)	2.5' x 1.7'
(E)	3.0' x 3.0'	(K)	2.7' x 1.7'
(F)	2.0' x 1.7'	(L)	3.0' x 1.7'

- NOTES:
1. GCE = GENERAL COMMON ELEMENT
 2. LCE = LIMITED COMMON ELEMENT
 3. FF. = FINISHED FLOOR SLAB
 4. R-XXXX = RESIDENTIAL UNIT
 5. C-XXXX = COMMERCIAL UNIT
 6. (XXX) INDICATES HEIGHT OF CEILING
 7. --- INDICATES CEILING BREAK
 8. (---) INDICATES SLOPE CEILING
 9. (---) INDICATES PARKING SPACE NUMBER
 10. * RESTRICTED AREA

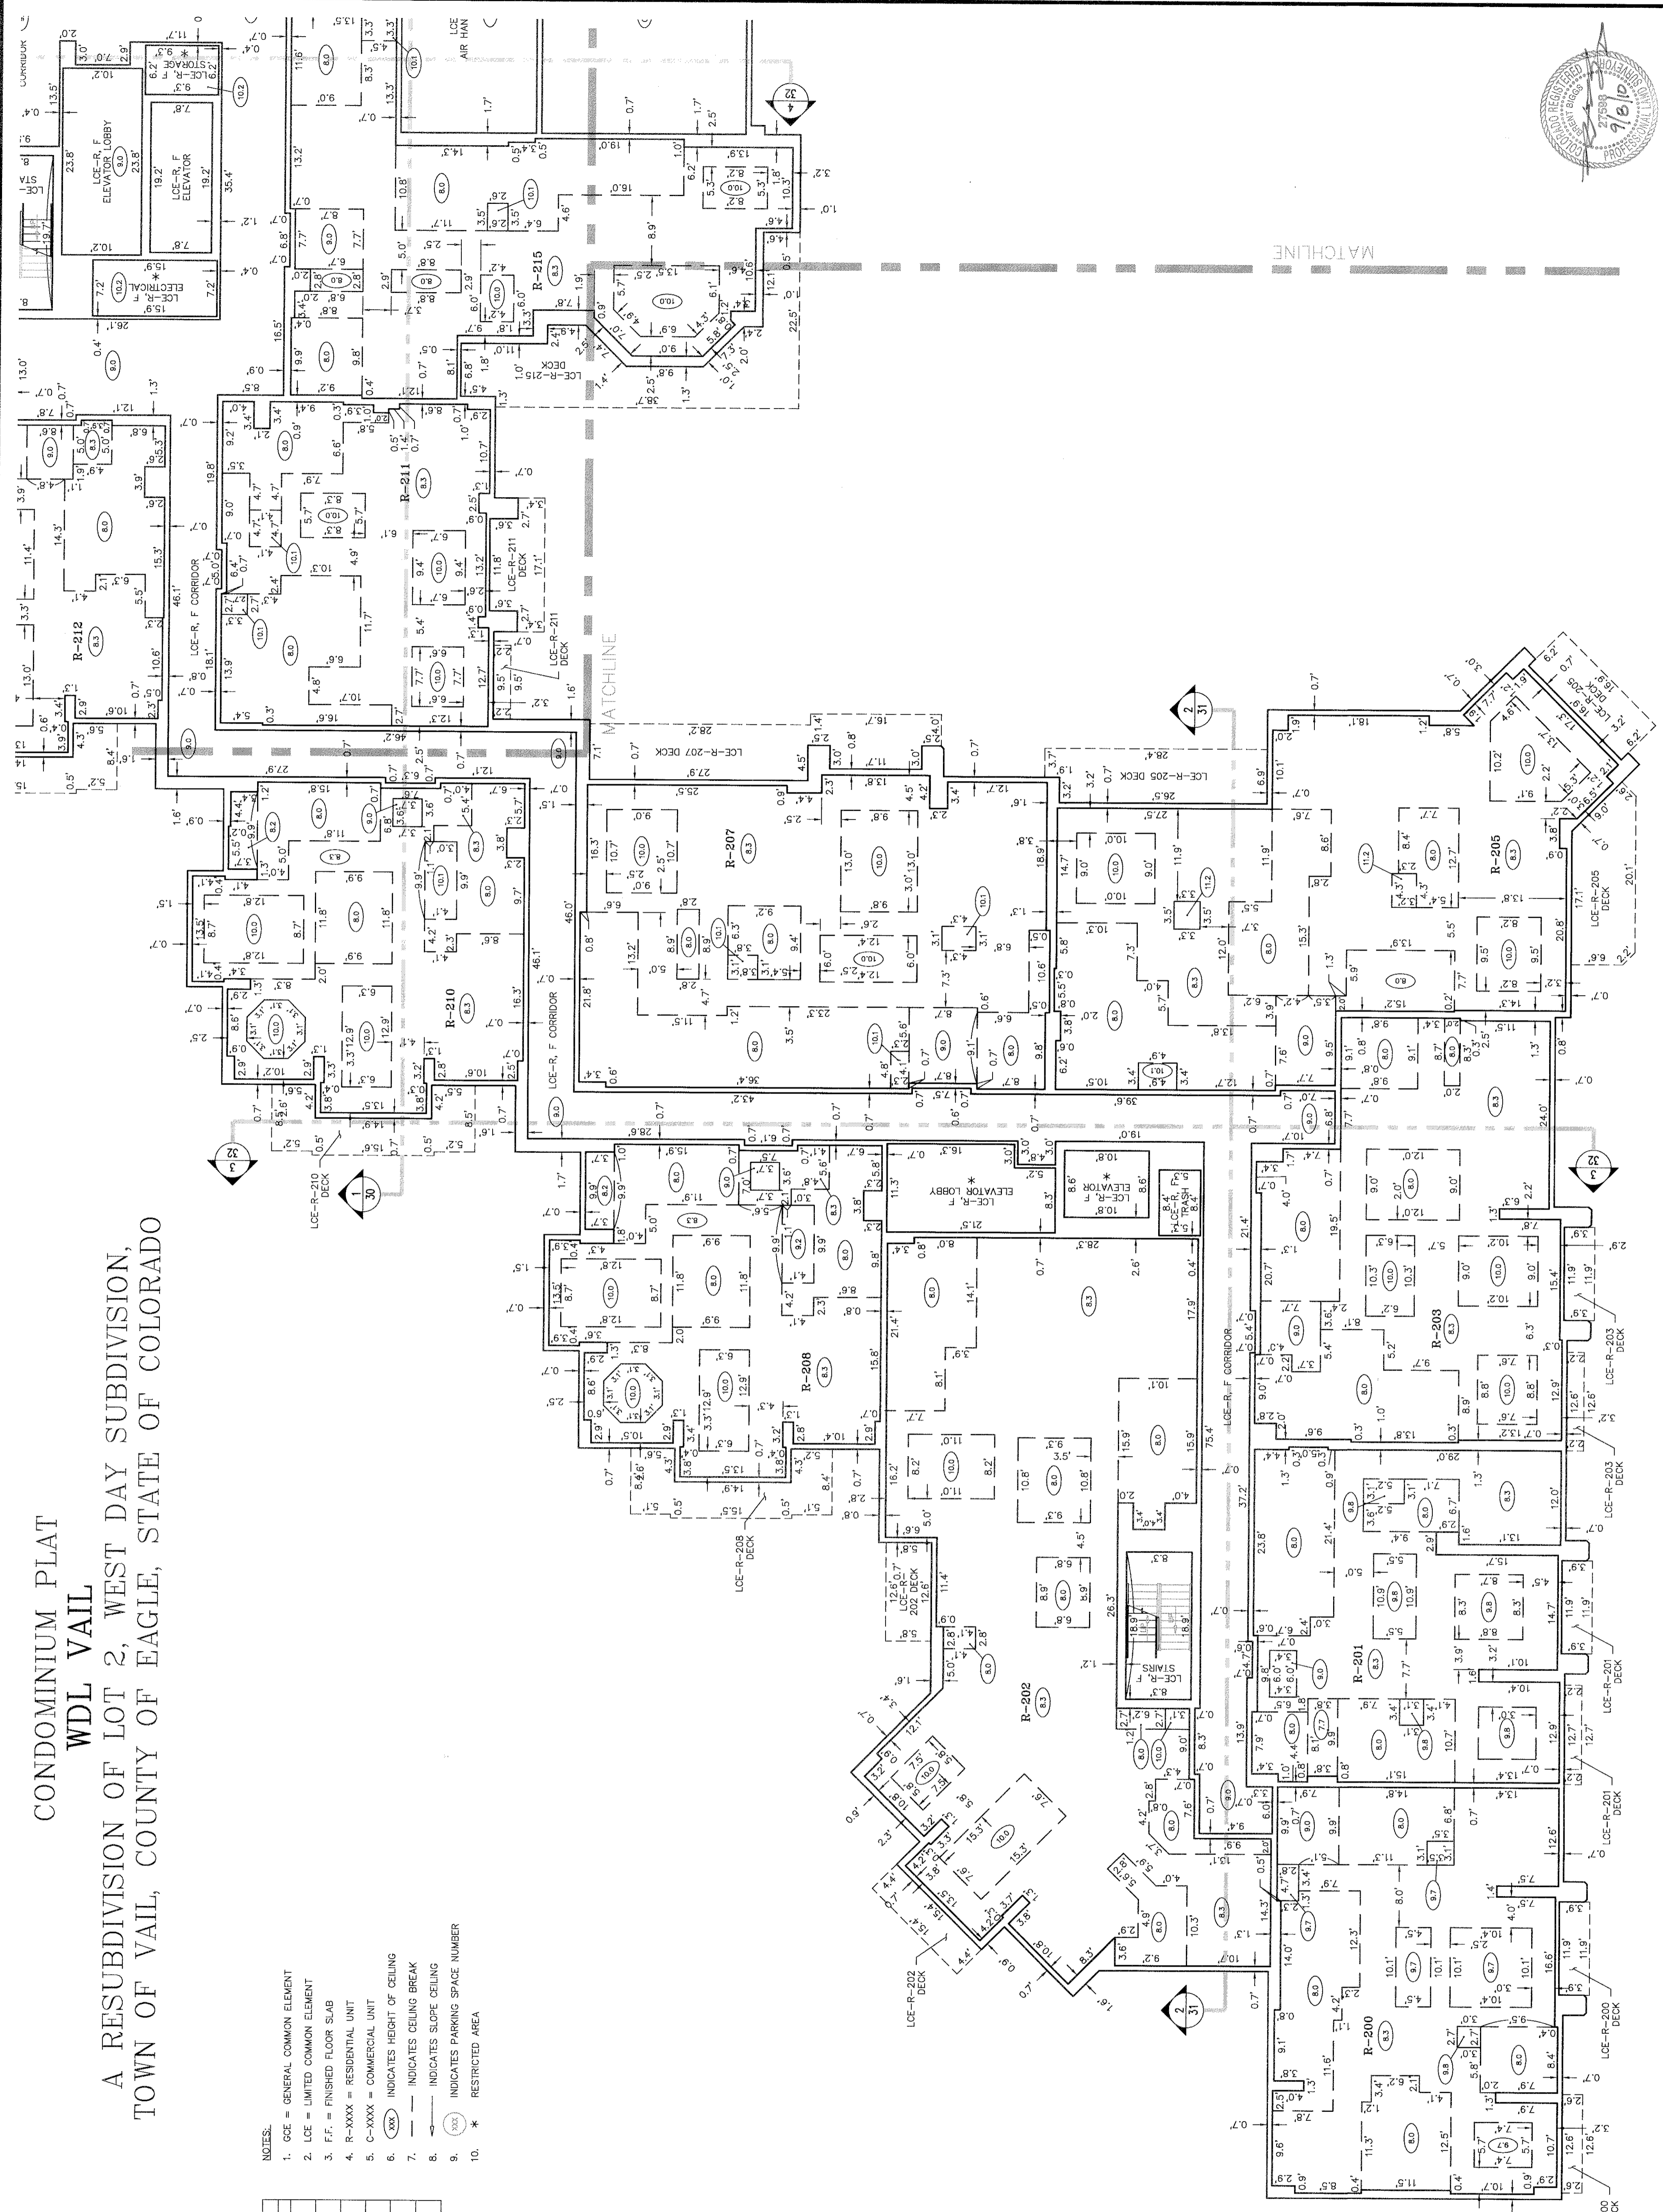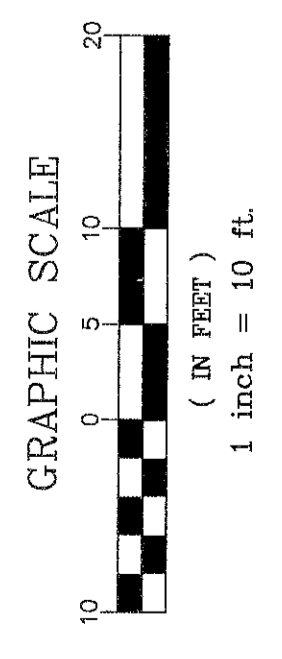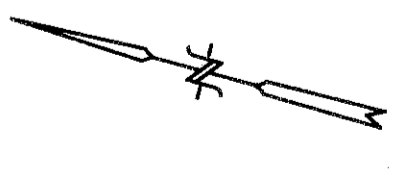

2ND FLOOR LEVEL F.F. ELEVATION=8144.2'



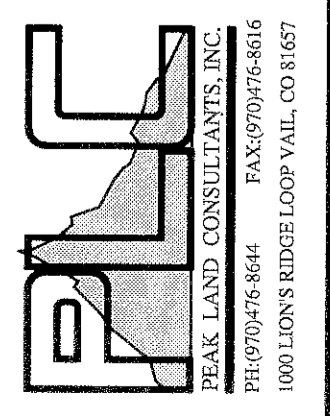


CONDOMINIUM PLAT
WDL VAIL
A RESUBDIVISION OF LOT 2, WEST DAY SUBDIVISION,
TOWN OF VAIL, COUNTY OF EAGLE, STATE OF COLORADO

2ND FLOOR LEVEL F.F. ELEVATION=8144.2'

COLUMN SCHEDULE		
TYPE	SIZE	TYPE
(A)	3.0' x 1.0'	(G)
(B)	3.5' x 1.0'	(H)
(C)	3.0' x 2.0'	(I)
(D)	4.8' x 2.0'	(J)
(E)	3.0' x 3.0'	(K)
(F)	2.0' x 1.7'	(L)

- NOTES:
- GCE = GENERAL COMMON ELEMENT
 - LCE = LIMITED COMMON ELEMENT
 - FF. = FINISHED FLOOR SLAB
 - R-XXXX = RESIDENTIAL UNIT
 - C-XXXX = COMMERCIAL UNIT
 - (XX) INDICATES HEIGHT OF CEILING
 - (XX) INDICATES CEILING BREAK
 - (XX) INDICATES SLOPE CEILING
 - (XX) INDICATES PARKING SPACE NUMBER
 - (XX) RESTRICTED AREA

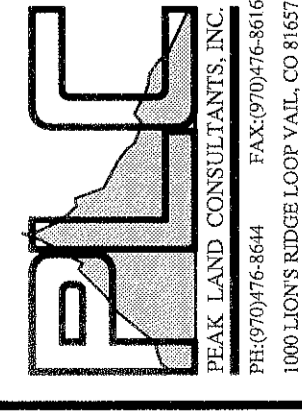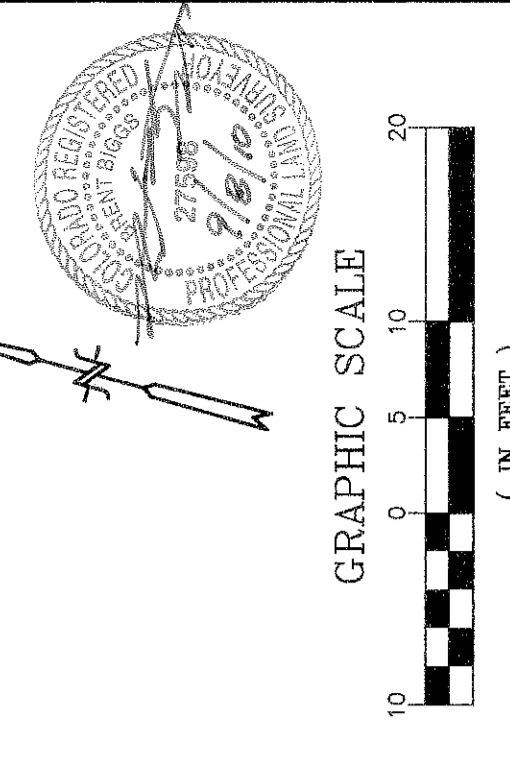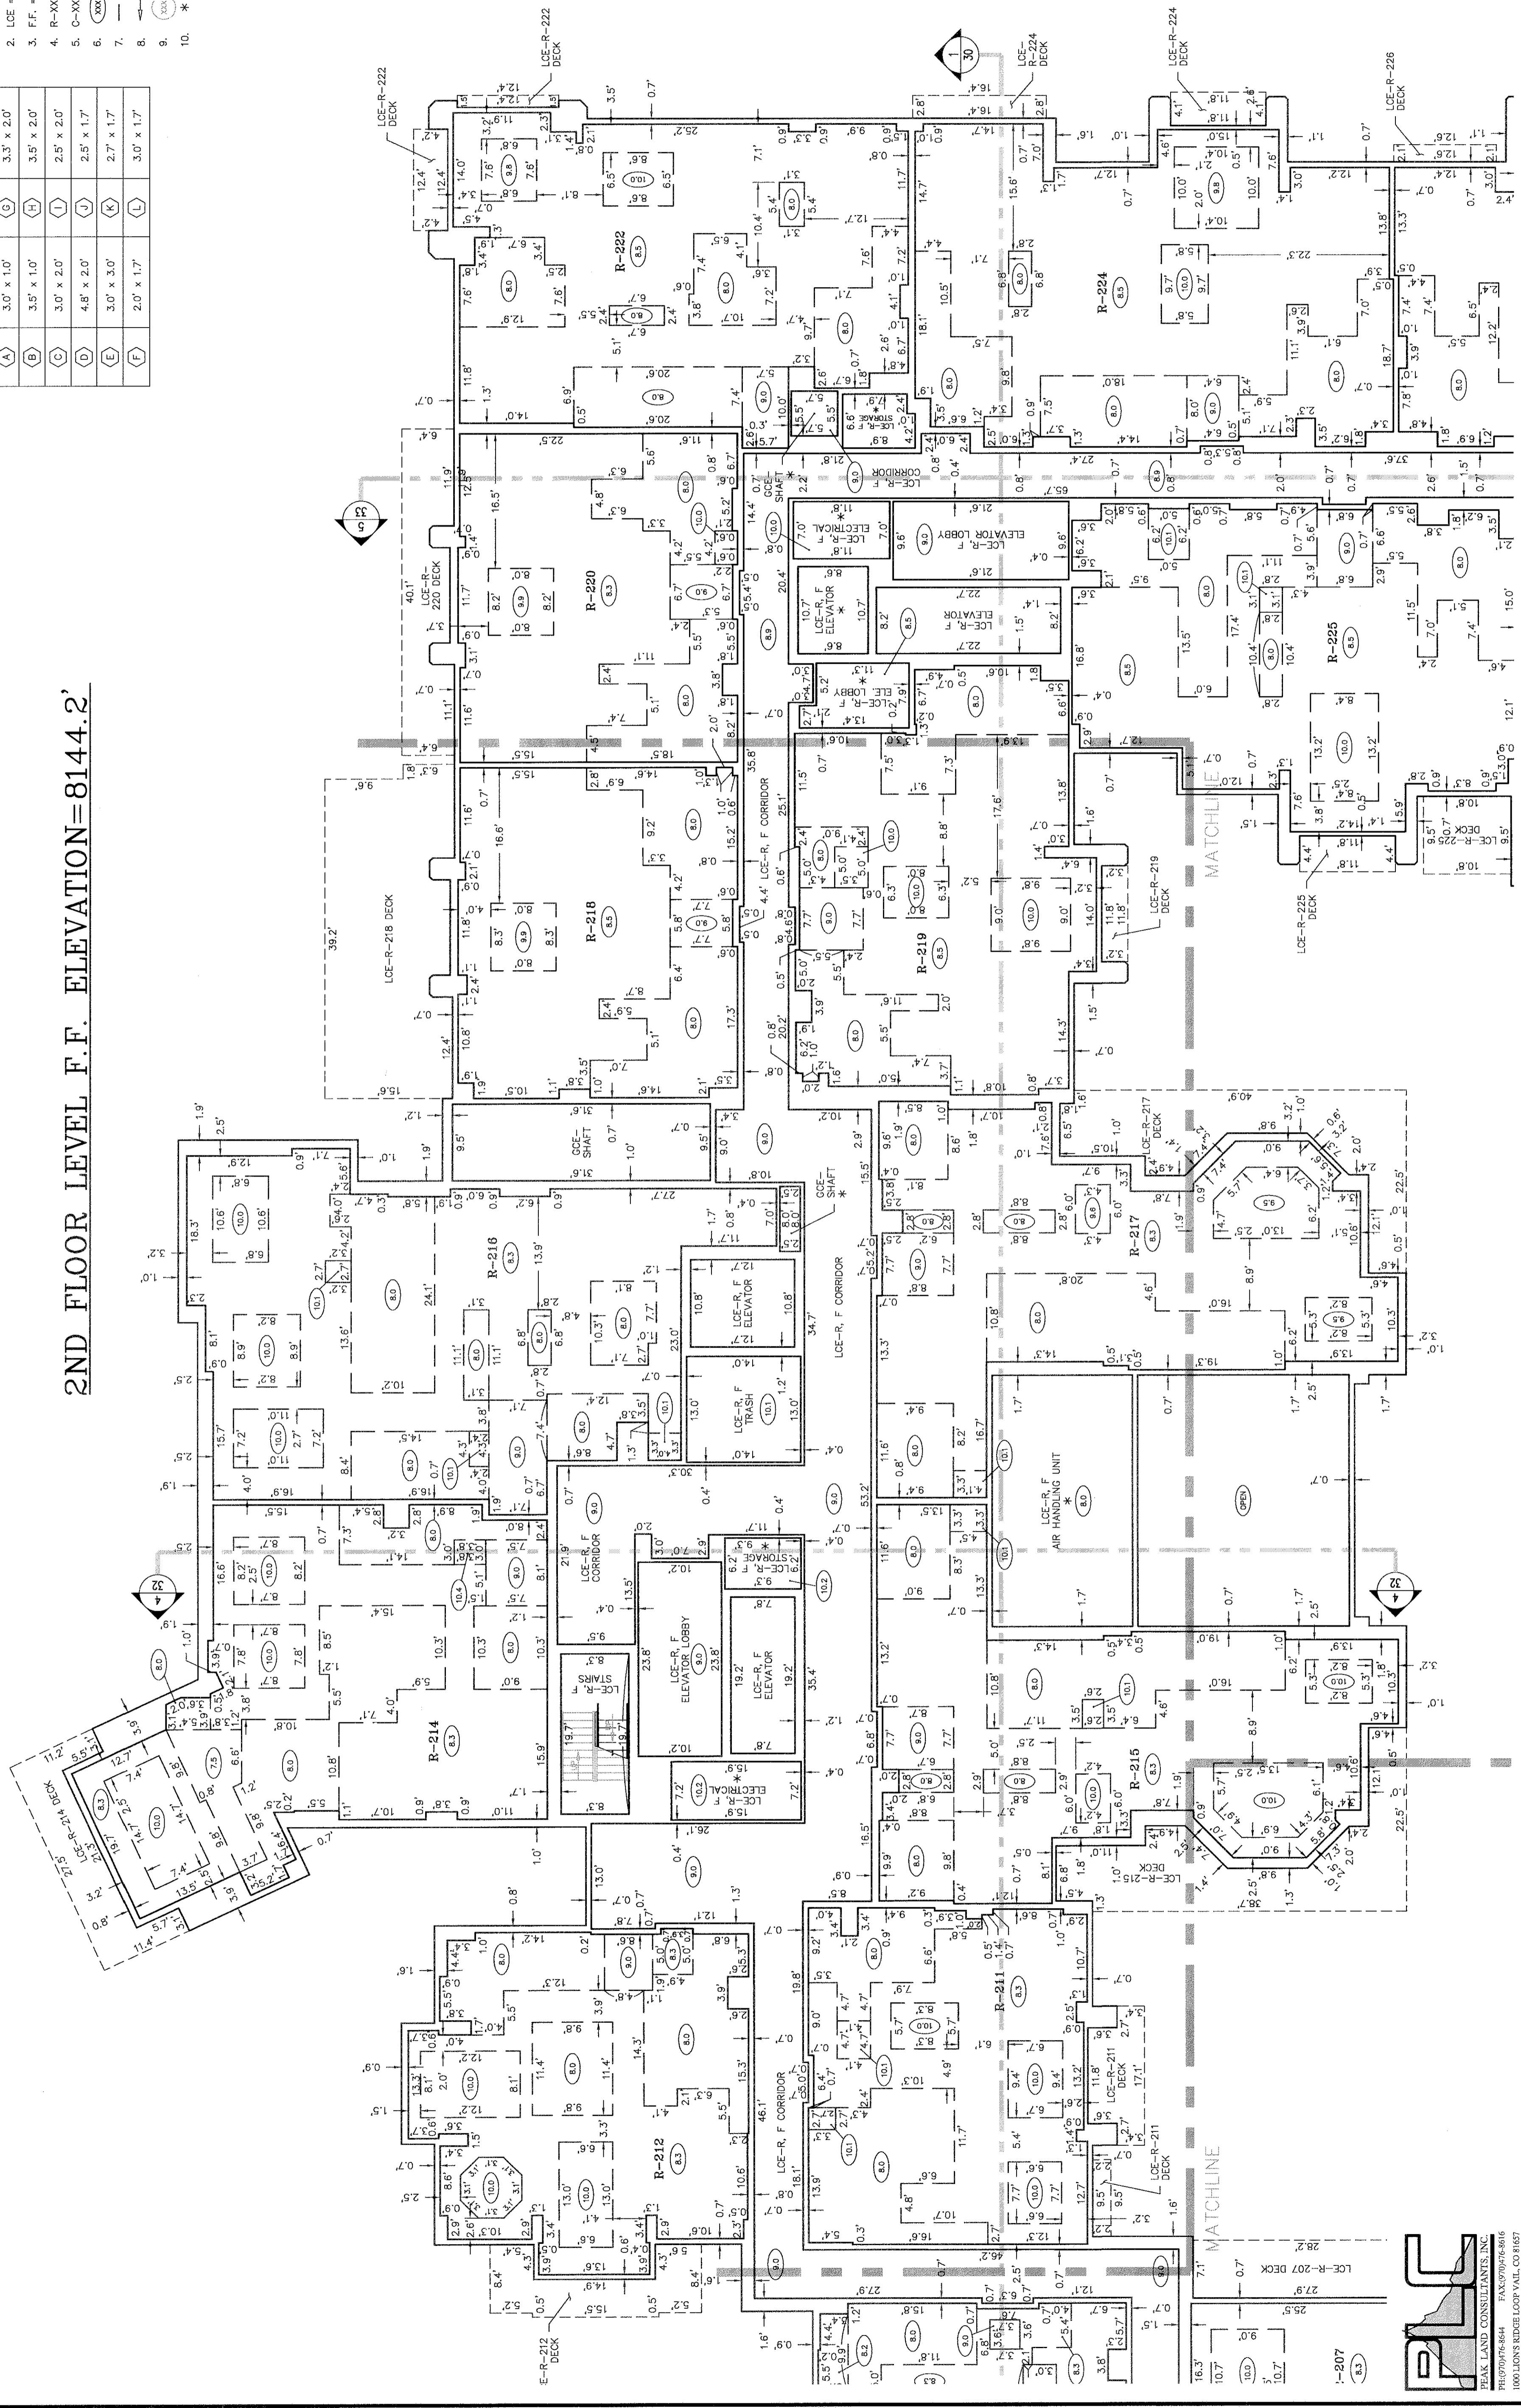


CONDOMINIUM PLAT
WDL VAIL
A RESUBDIVISION OF LOT 2, WEST DAY SUBDIVISION,
TOWN OF VAIL, COUNTY OF EAGLE, STATE OF COLORADO

COLUMN SCHEDULE		
TYPE	SIZE	TYPE
(A)	3.0' x 1.0'	(G)
(B)	3.5' x 1.0'	(H)
(C)	3.0' x 2.0'	(I)
(D)	4.0' x 2.0'	(J)
(E)	4.5' x 2.0'	(K)
(F)	3.0' x 3.0'	(L)
	2.0' x 1.7'	(M)

- NOTES:
- GCE = GENERAL COMMON ELEMENT
 - LCE = LIMITED COMMON ELEMENT
 - F.F. = FINISHED FLOOR SLAB
 - R-XXXX = RESIDENTIAL UNIT
 - C-XXXX = COMMERCIAL UNIT
 - (80) INDICATES HEIGHT OF CEILING
 - (80) INDICATES CEILING BREAK
 - (80) INDICATES SLOPE CEILING
 - (80) INDICATES PARKING SPACE NUMBER
 - (80) INDICATES RESTRICTED AREA

3RD FLOOR LEVEL F.F. ELEVATION=8155.2'


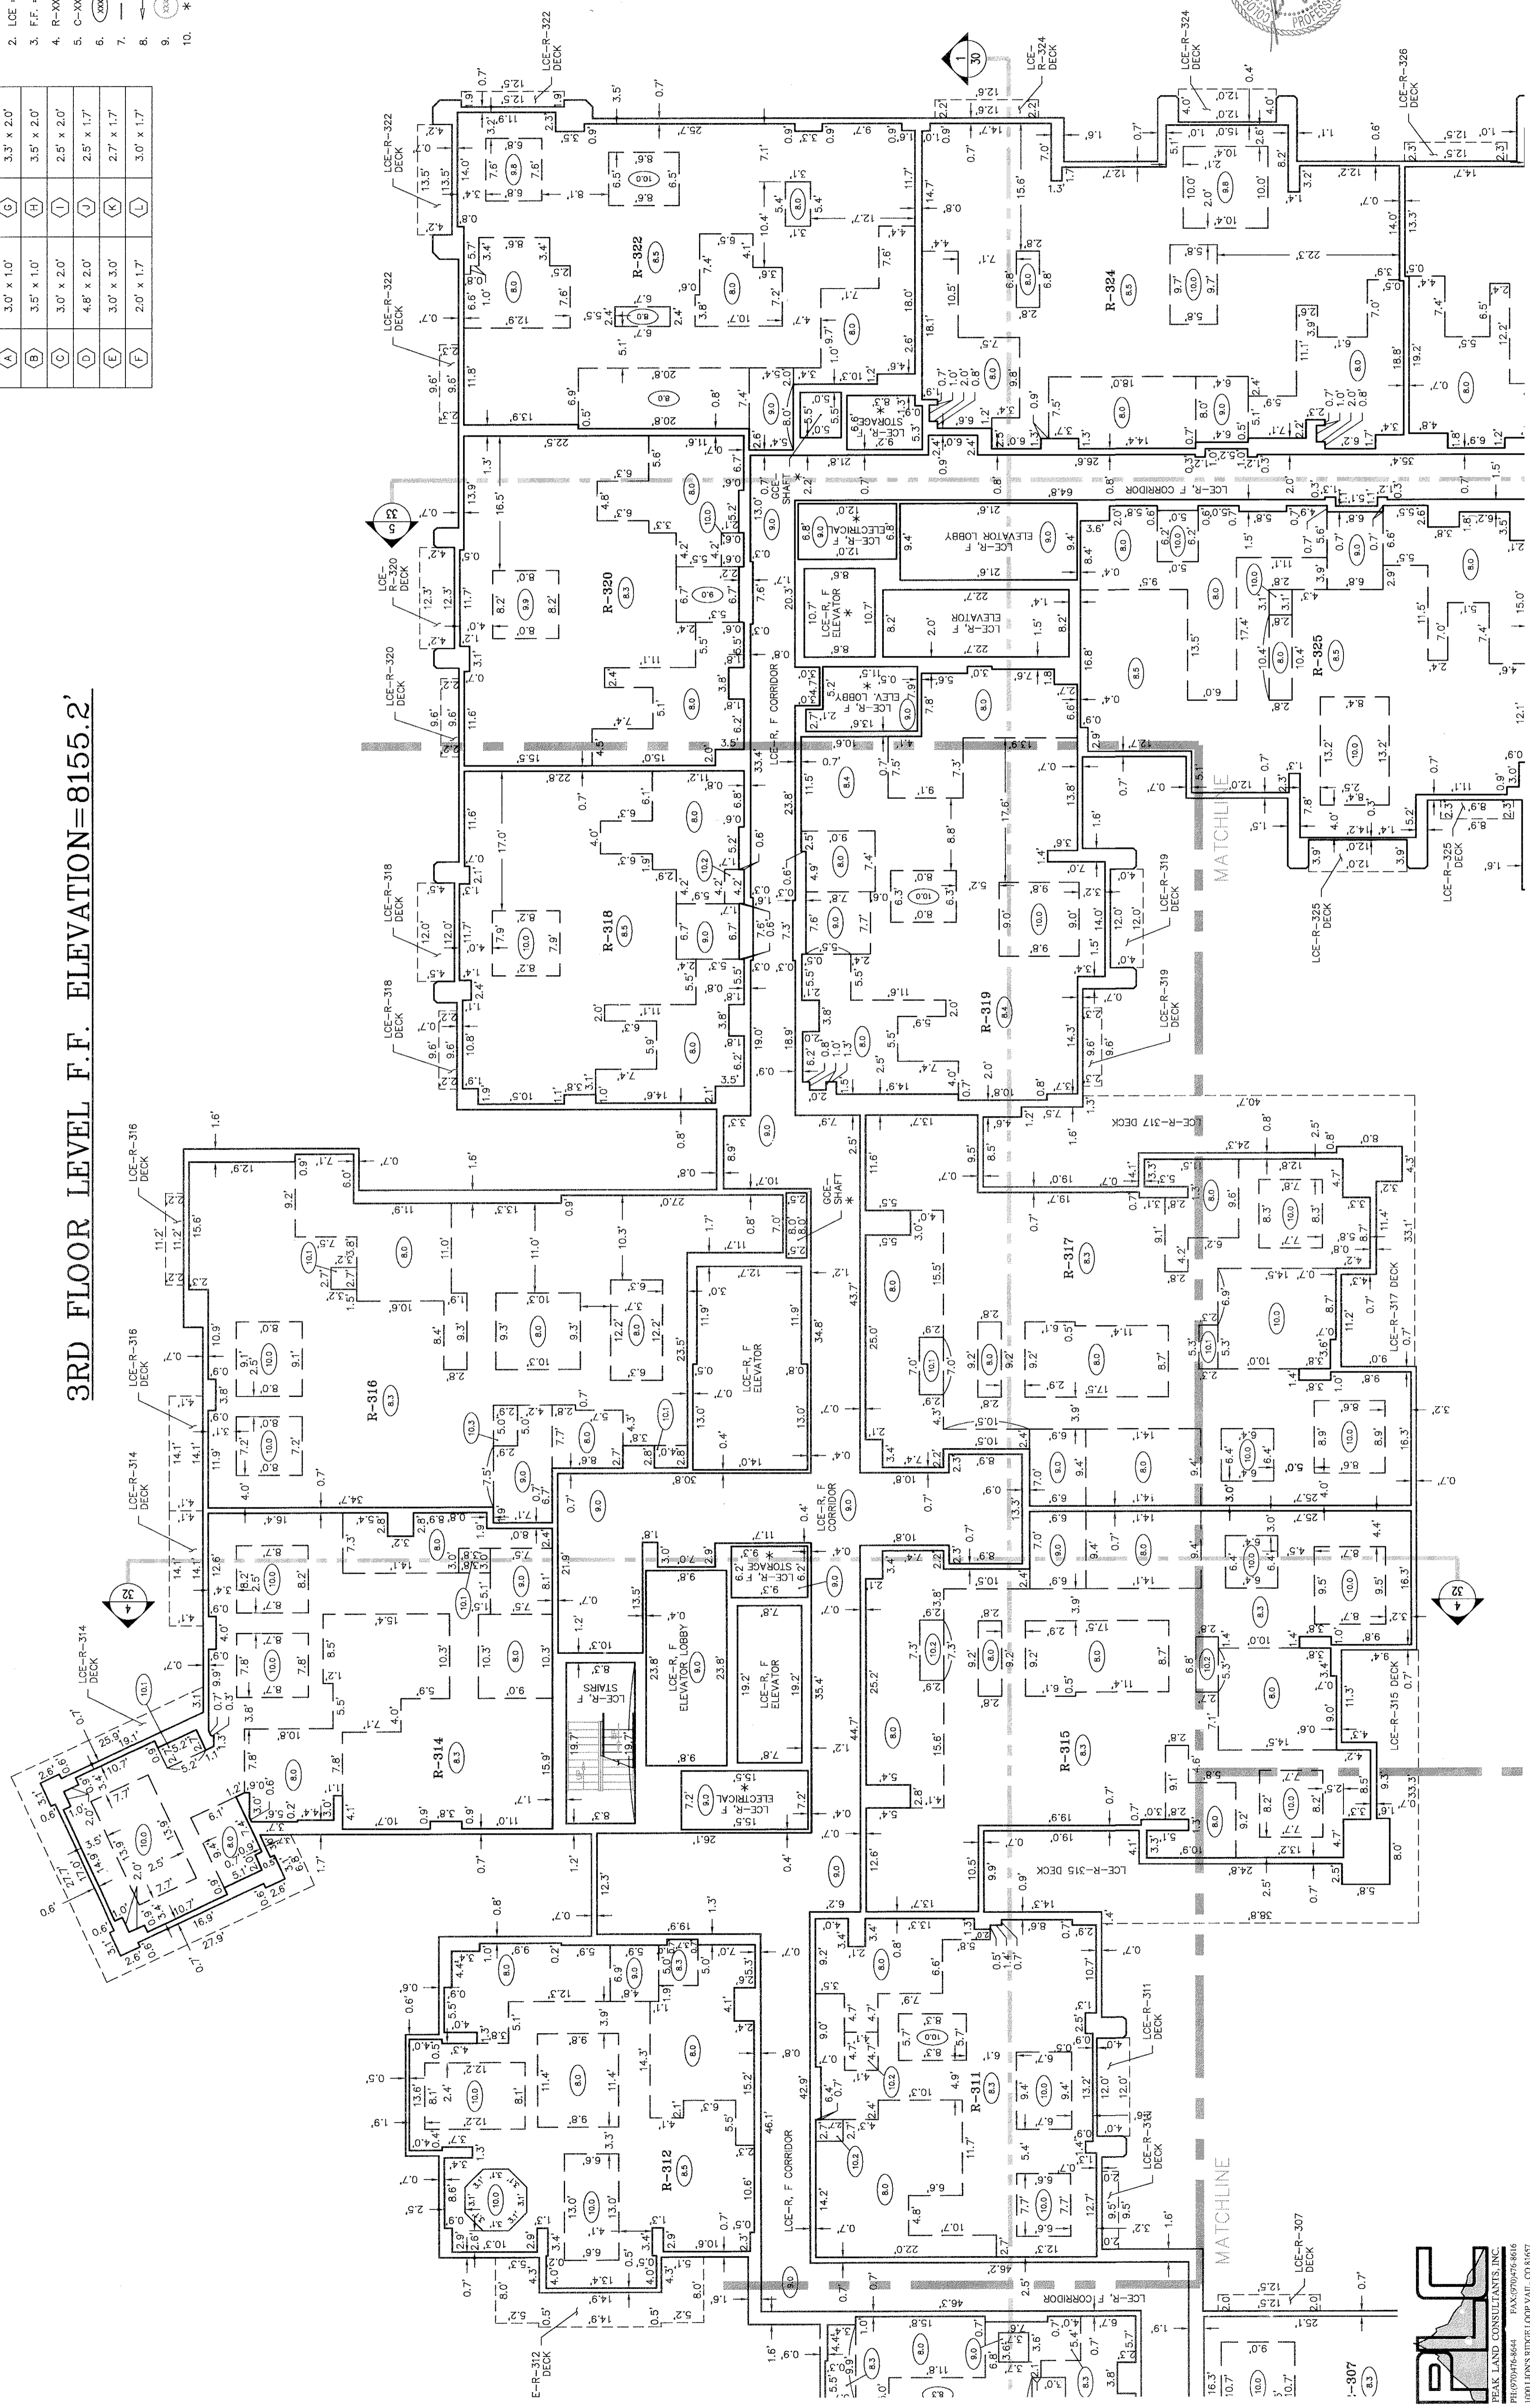


CONDOMINIUM PLAT
WDL VAIL


A RESUBDIVISION OF LOT 2, WEST DAY SUBDIVISION,
TOWN OF VAIL, COUNTY OF EAGLE, STATE OF COLORADO

COLUMN SCHEDULE			
TYPE	SIZE	TYPE	
(A)	3.0' x 1.0'	(G)	3.5' x 2.0'
(B)	3.5' x 1.0'	(H)	3.5' x 2.0'
(C)	3.0' x 2.0'	(I)	2.5' x 2.0'
(D)	4.5' x 2.0'	(J)	2.5' x 1.7'
(E)	3.0' x 3.0'	(K)	2.7' x 1.7'
(F)	2.0' x 1.7'	(L)	3.0' x 1.7'

- NOTES:
1. GCE = GENERAL COMMON ELEMENT
 2. LCE = LIMITED COMMON ELEMENT
 3. F.F. = FINISHED FLOOR SLAB
 4. R-XXXX = RESIDENTIAL UNIT
 5. C-XXXX = COMMERCIAL UNIT
 6. (XXX) INDICATES HEIGHT OF CEILING
 7. --- INDICATES CEILING BREAK
 8. --- INDICATES SLOPE CEILING
 9. (R) INDICATES PARKING SPACE NUMBER
 10. * RESTRICTED AREA

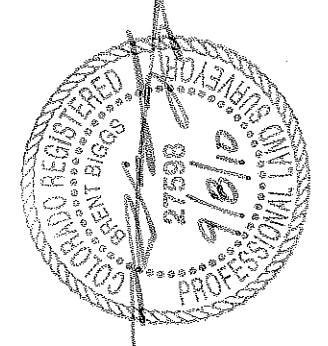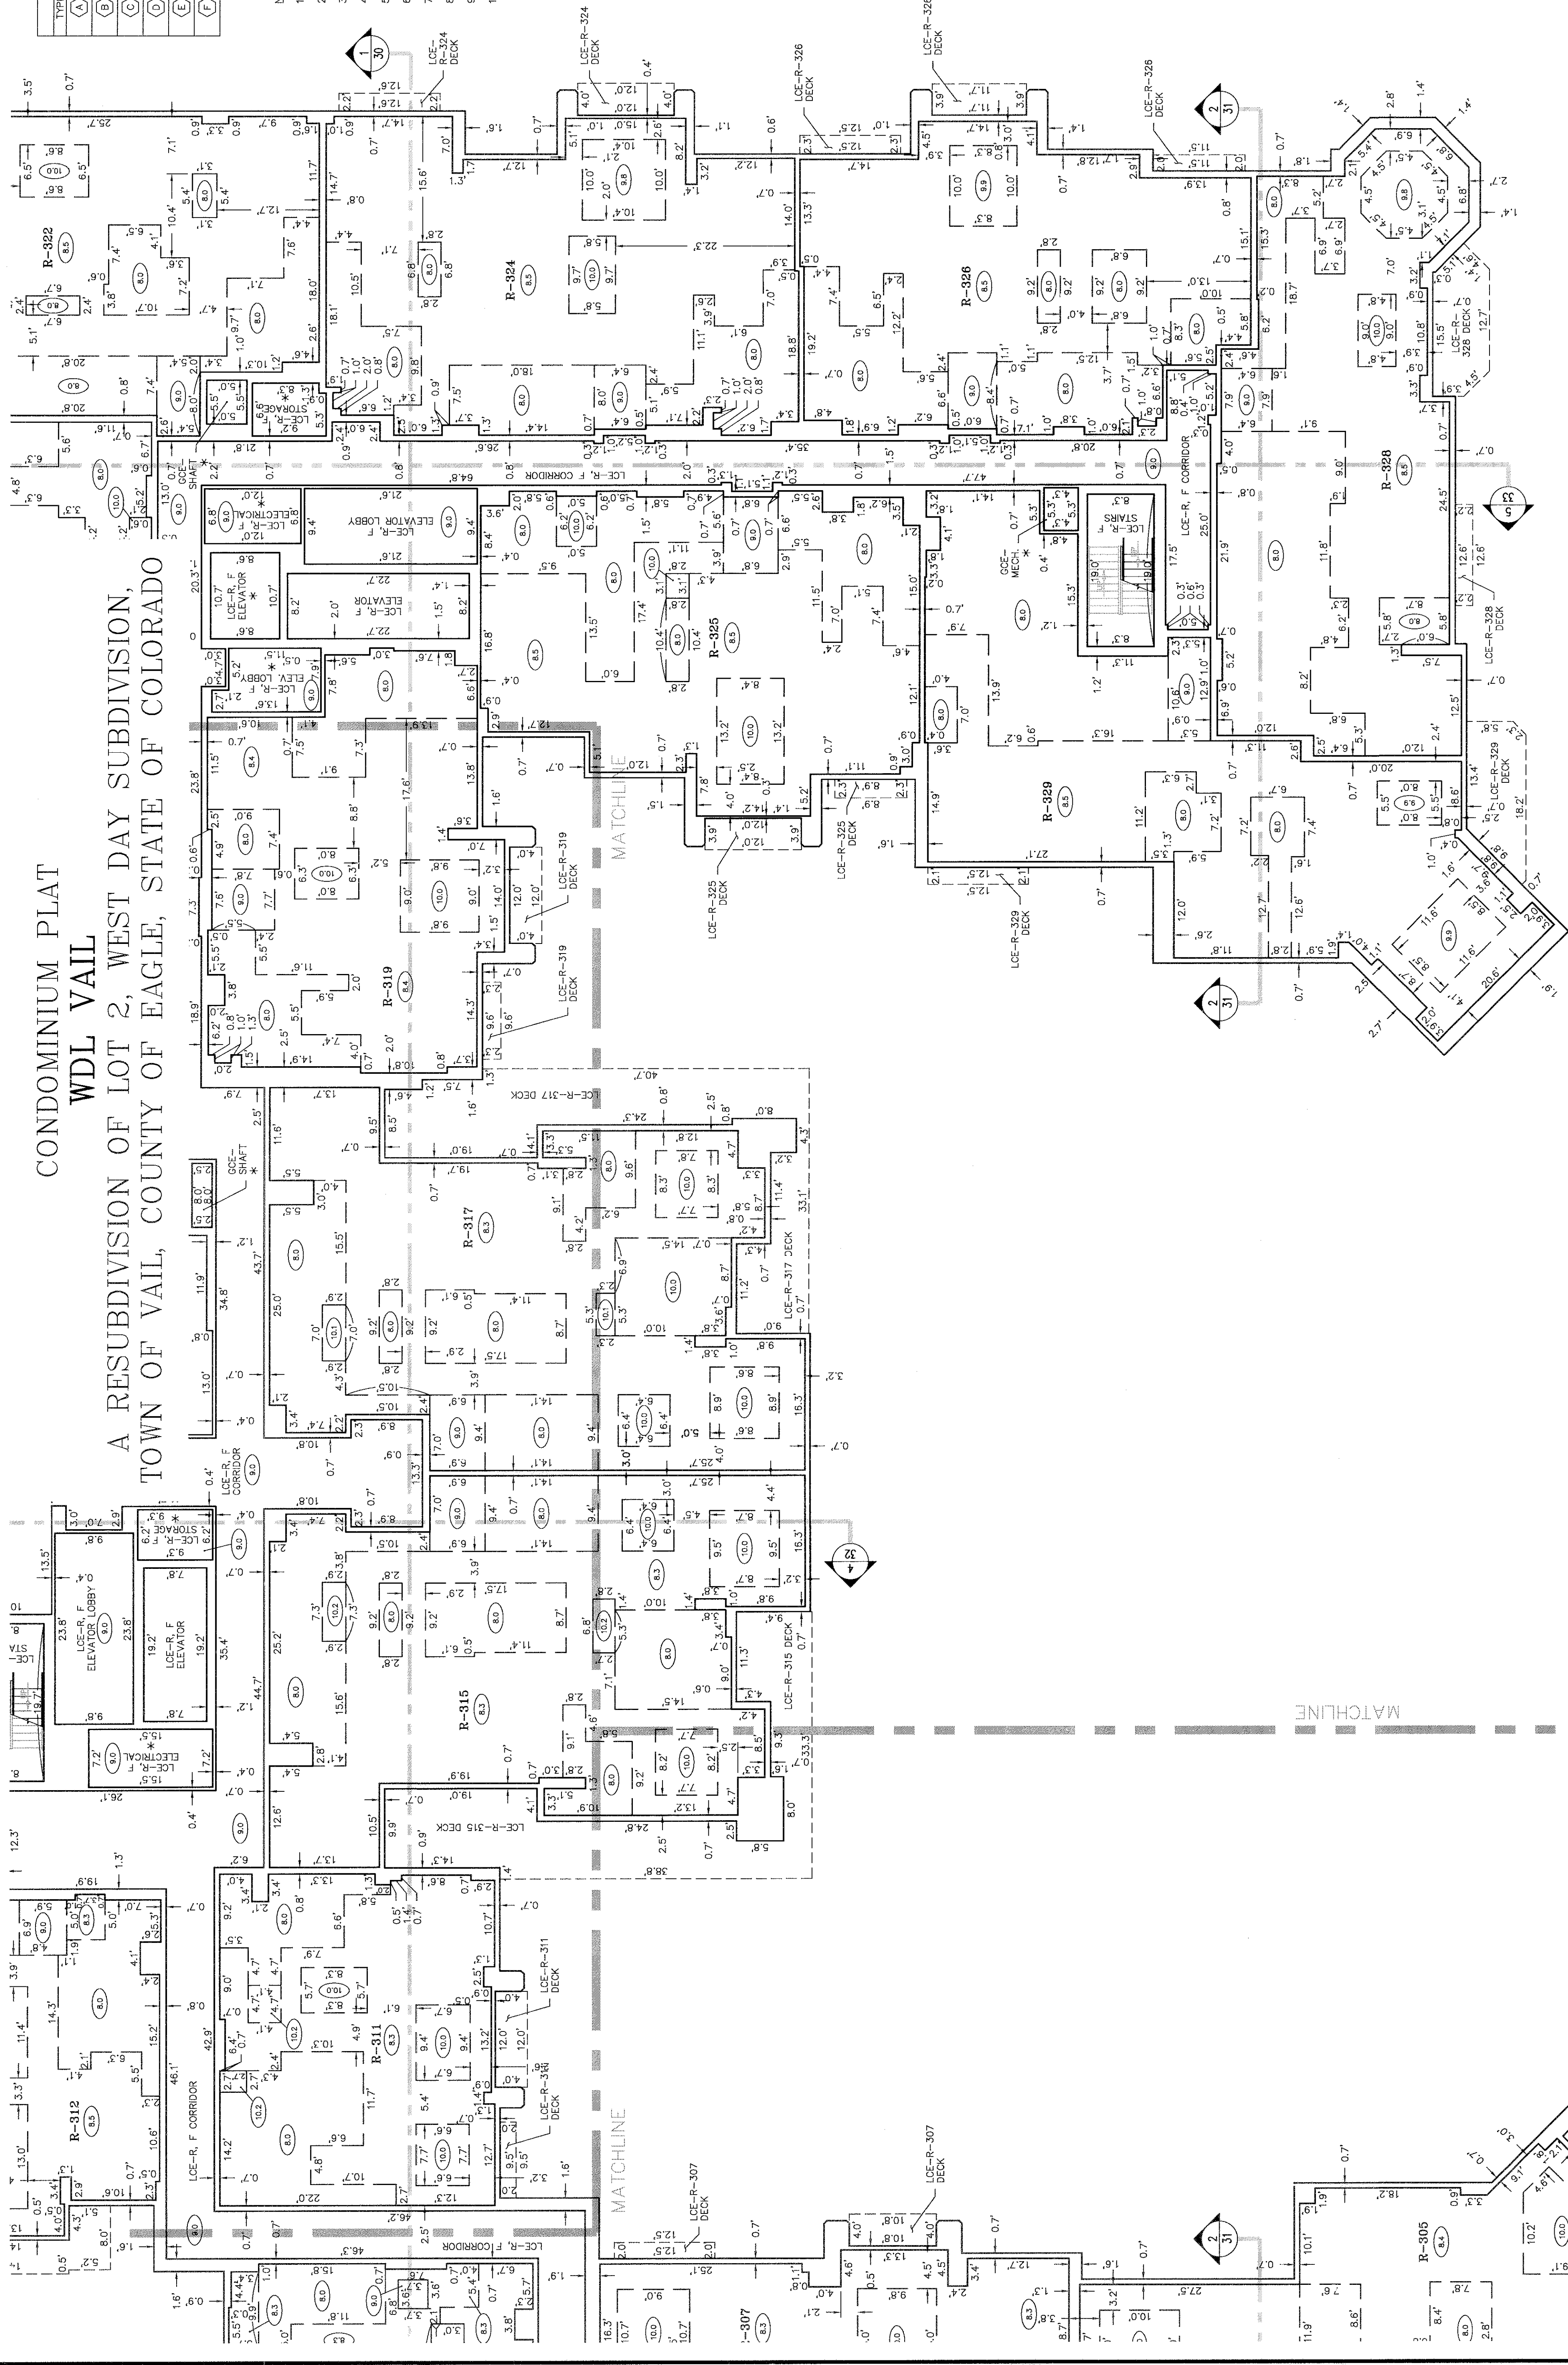



3RD FLOOR LEVEL F.F. ELEVATION=8155.2'

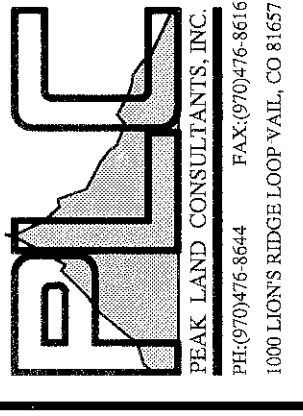


CONDOMINIUM PLAT
 WDL VAIL
 A RESUBDIVISION OF LOT 2, WEST DAY SUBDIVISION,
 TOWN OF VAIL, COUNTY OF EAGLE, STATE OF COLORADO

TYPE	COLUMN SCHEDULE	SIZE
A	3.0' x 1.0'	3.3' x 2.0'
B	3.5' x 1.0'	3.5' x 2.0'
C	3.0' x 2.0'	2.5' x 2.0'
D	4.8' x 2.0'	2.5' x 1.7'
E	3.0' x 3.0'	2.7' x 1.7'
F	2.0' x 1.7'	3.0' x 1.7'

- NOTES:
1. GCE = GENERAL COMMON ELEMENT
 2. LCE = LIMITED COMMON ELEMENT
 3. F.F. = FINISHED FLOOR SLAB
 4. R-XXXX = RESIDENTIAL UNIT
 5. C-XXXX = COMMERCIAL UNIT
 6. (XX) INDICATES HEIGHT OF CEILING
 7. (XX) INDICATES CEILING BREAK
 8. (XX) INDICATES SLOPE CEILING
 9. (XX) INDICATES PARKING SPACE NUMBER
 10. * RESTRICTED AREA

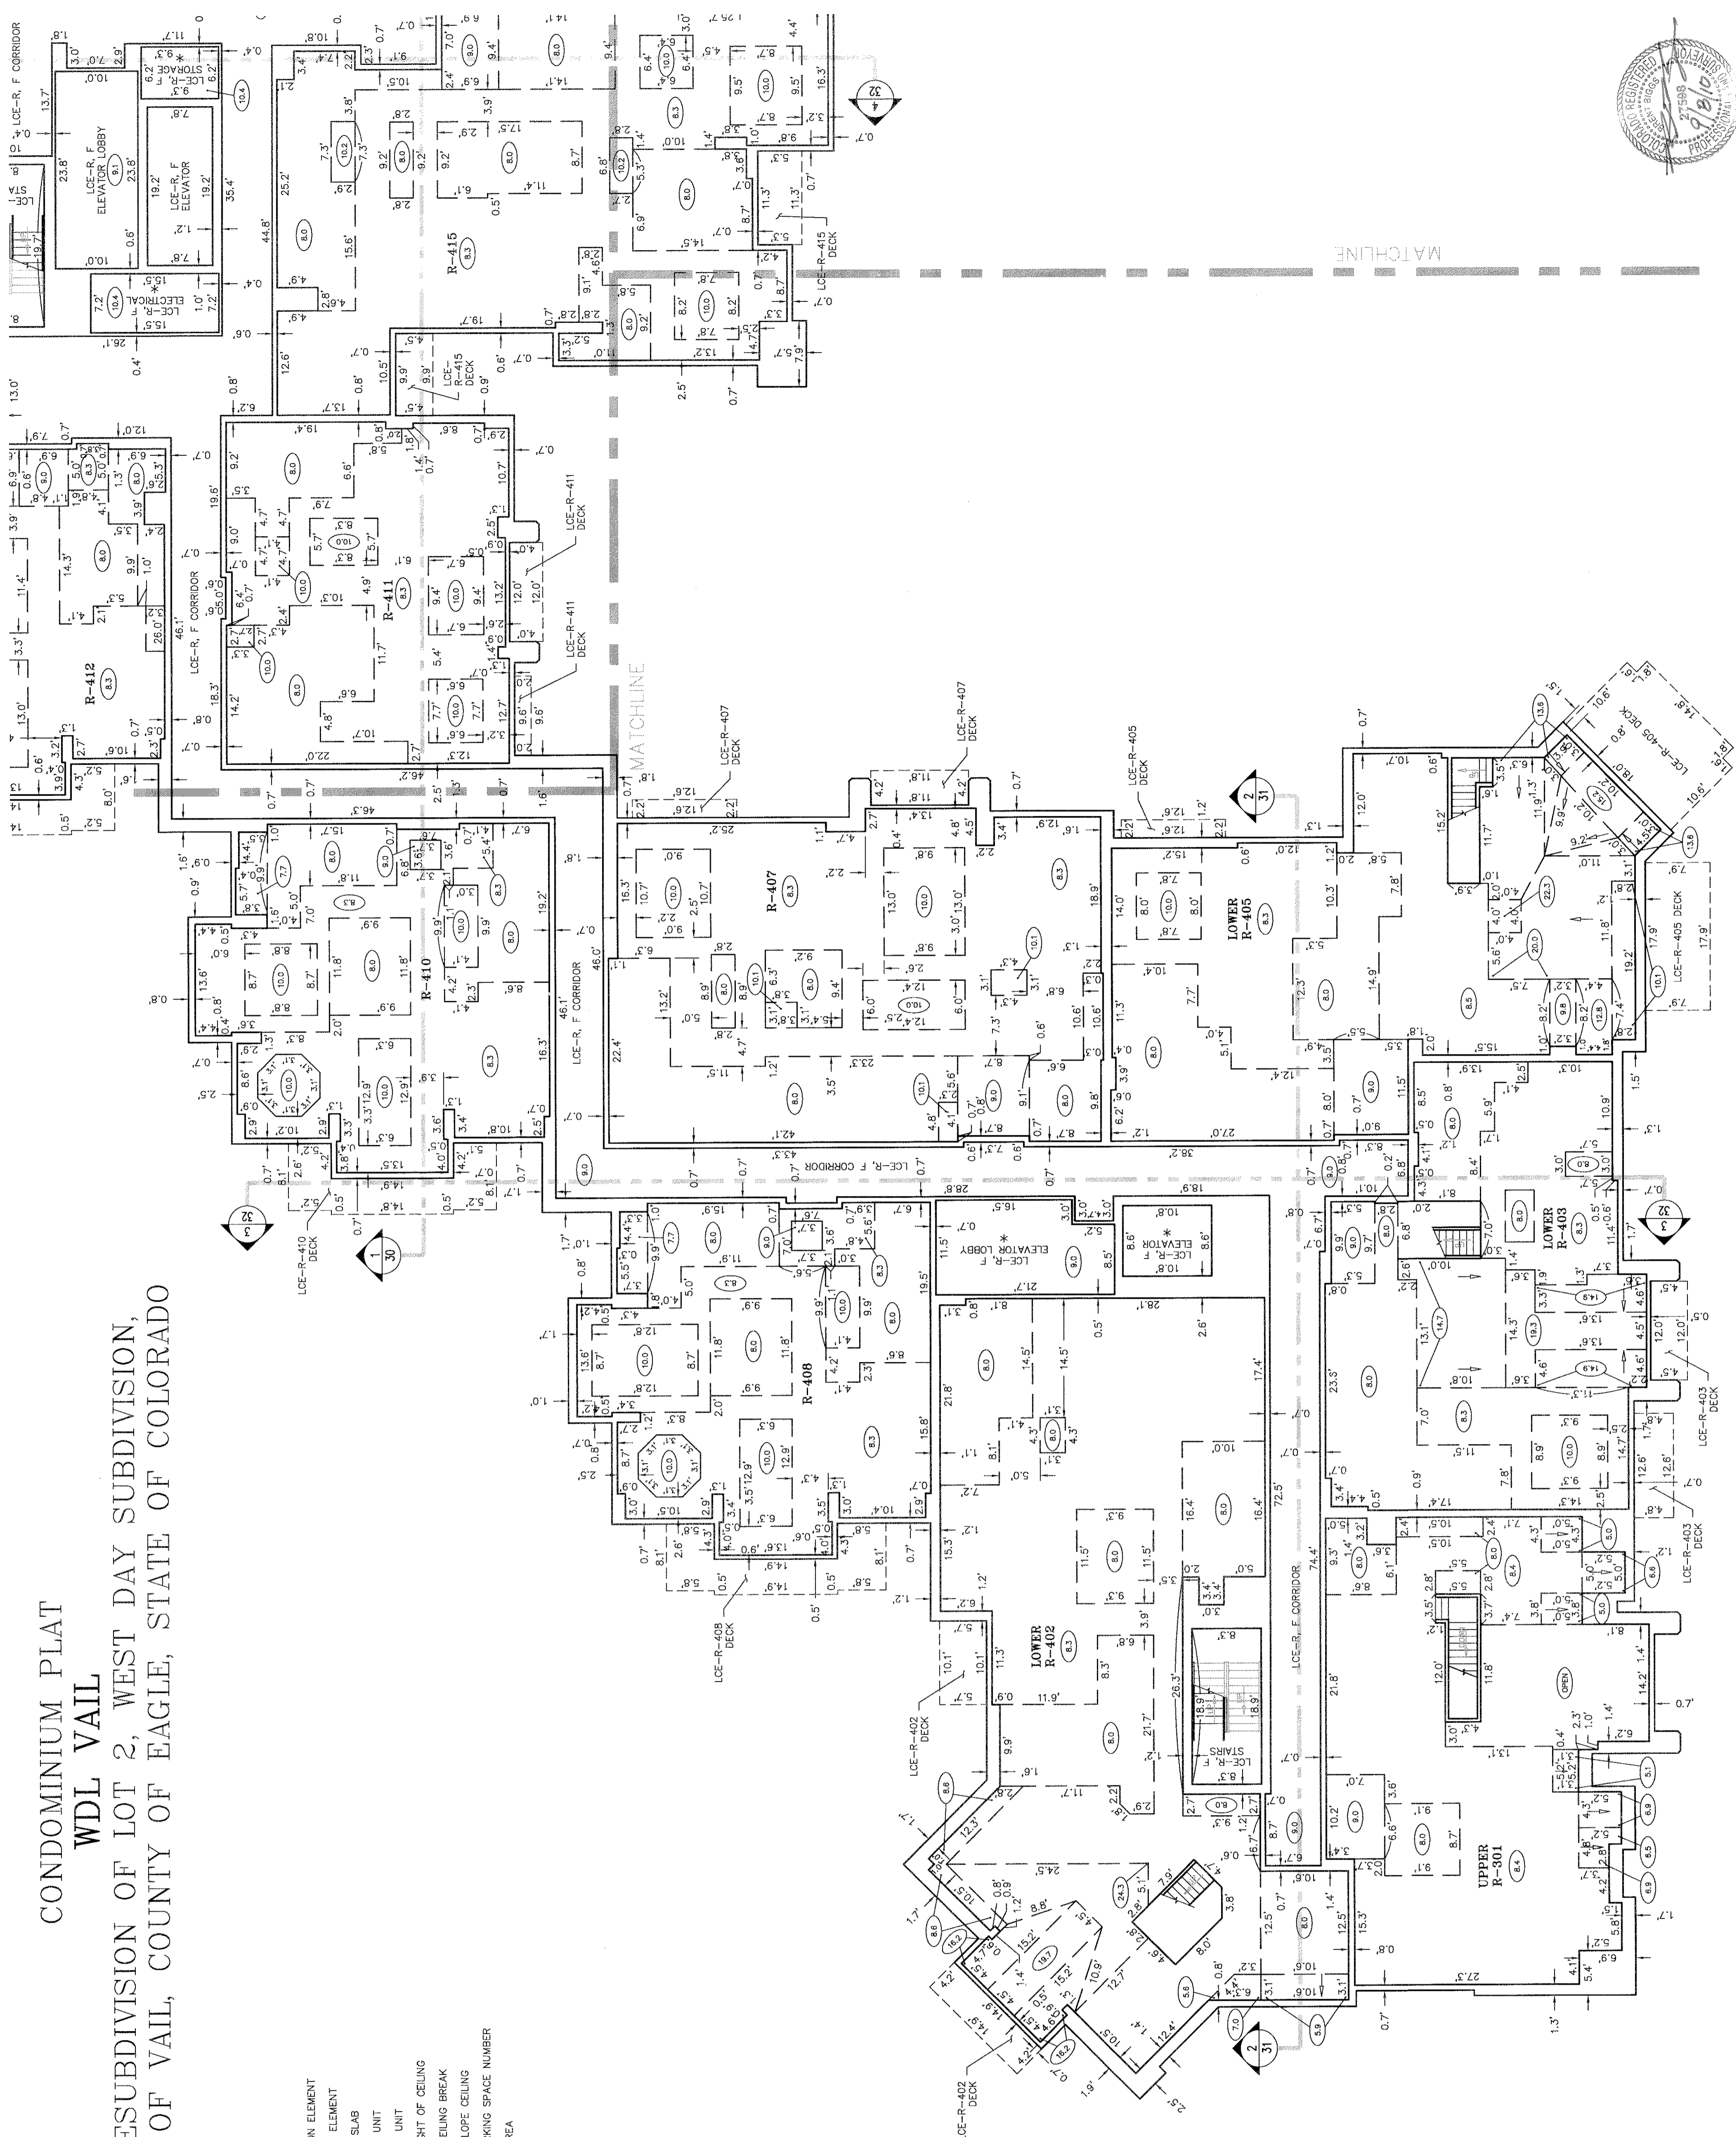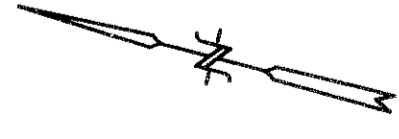

4TH FLOOR LEVEL F.F. ELEVATION=8166.2



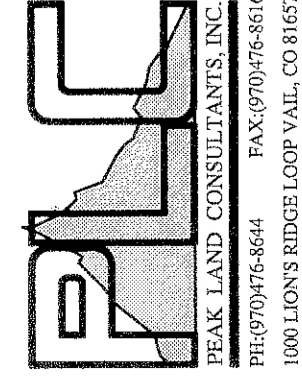


CONDOMINIUM PLAT
WDL VAIL
A RESUBDIVISION OF LOT 2, WEST DAY SUBDIVISION,
TOWN OF VAIL, COUNTY OF EAGLE, STATE OF COLORADO

COLUMN SCHEDULE		
TYPE	SIZE	TYPE
(A)	3.0' x 1.0'	(G)
(B)	3.5' x 1.0'	(H)
(C)	3.0' x 2.0'	(I)
(D)	4.5' x 2.0'	(J)
(E)	3.0' x 3.0'	(K)
(F)	2.0' x 1.7'	(L)


- NOTES:
1. GCE = GENERAL COMMON ELEMENT
 2. LCE = LIMITED COMMON ELEMENT
 3. FF. = FINISHED FLOOR SLAB
 4. R-XXXX = RESIDENTIAL UNIT
 5. C-XXXX = COMMERCIAL UNIT
 6. (XX) INDICATES HEIGHT OF CEILING
 7. --- INDICATES SLOPE CEILING
 8. --- INDICATES SLOPE CEILING
 9. --- INDICATES PARKING SPACE NUMBER
 10. * RESTRICTED AREA

4TH FLOOR LEVEL F.F. ELEVATION=8166.2'

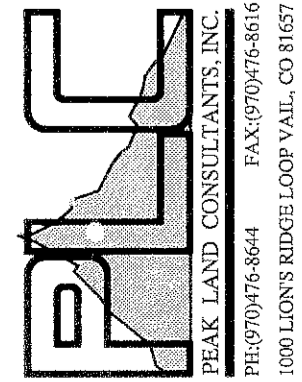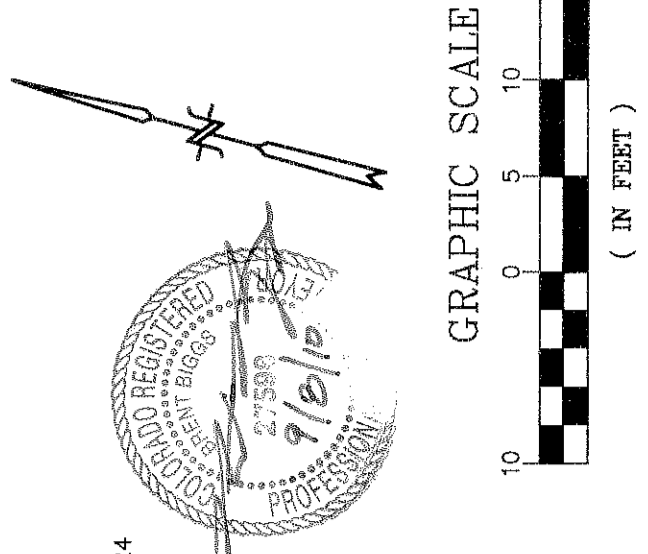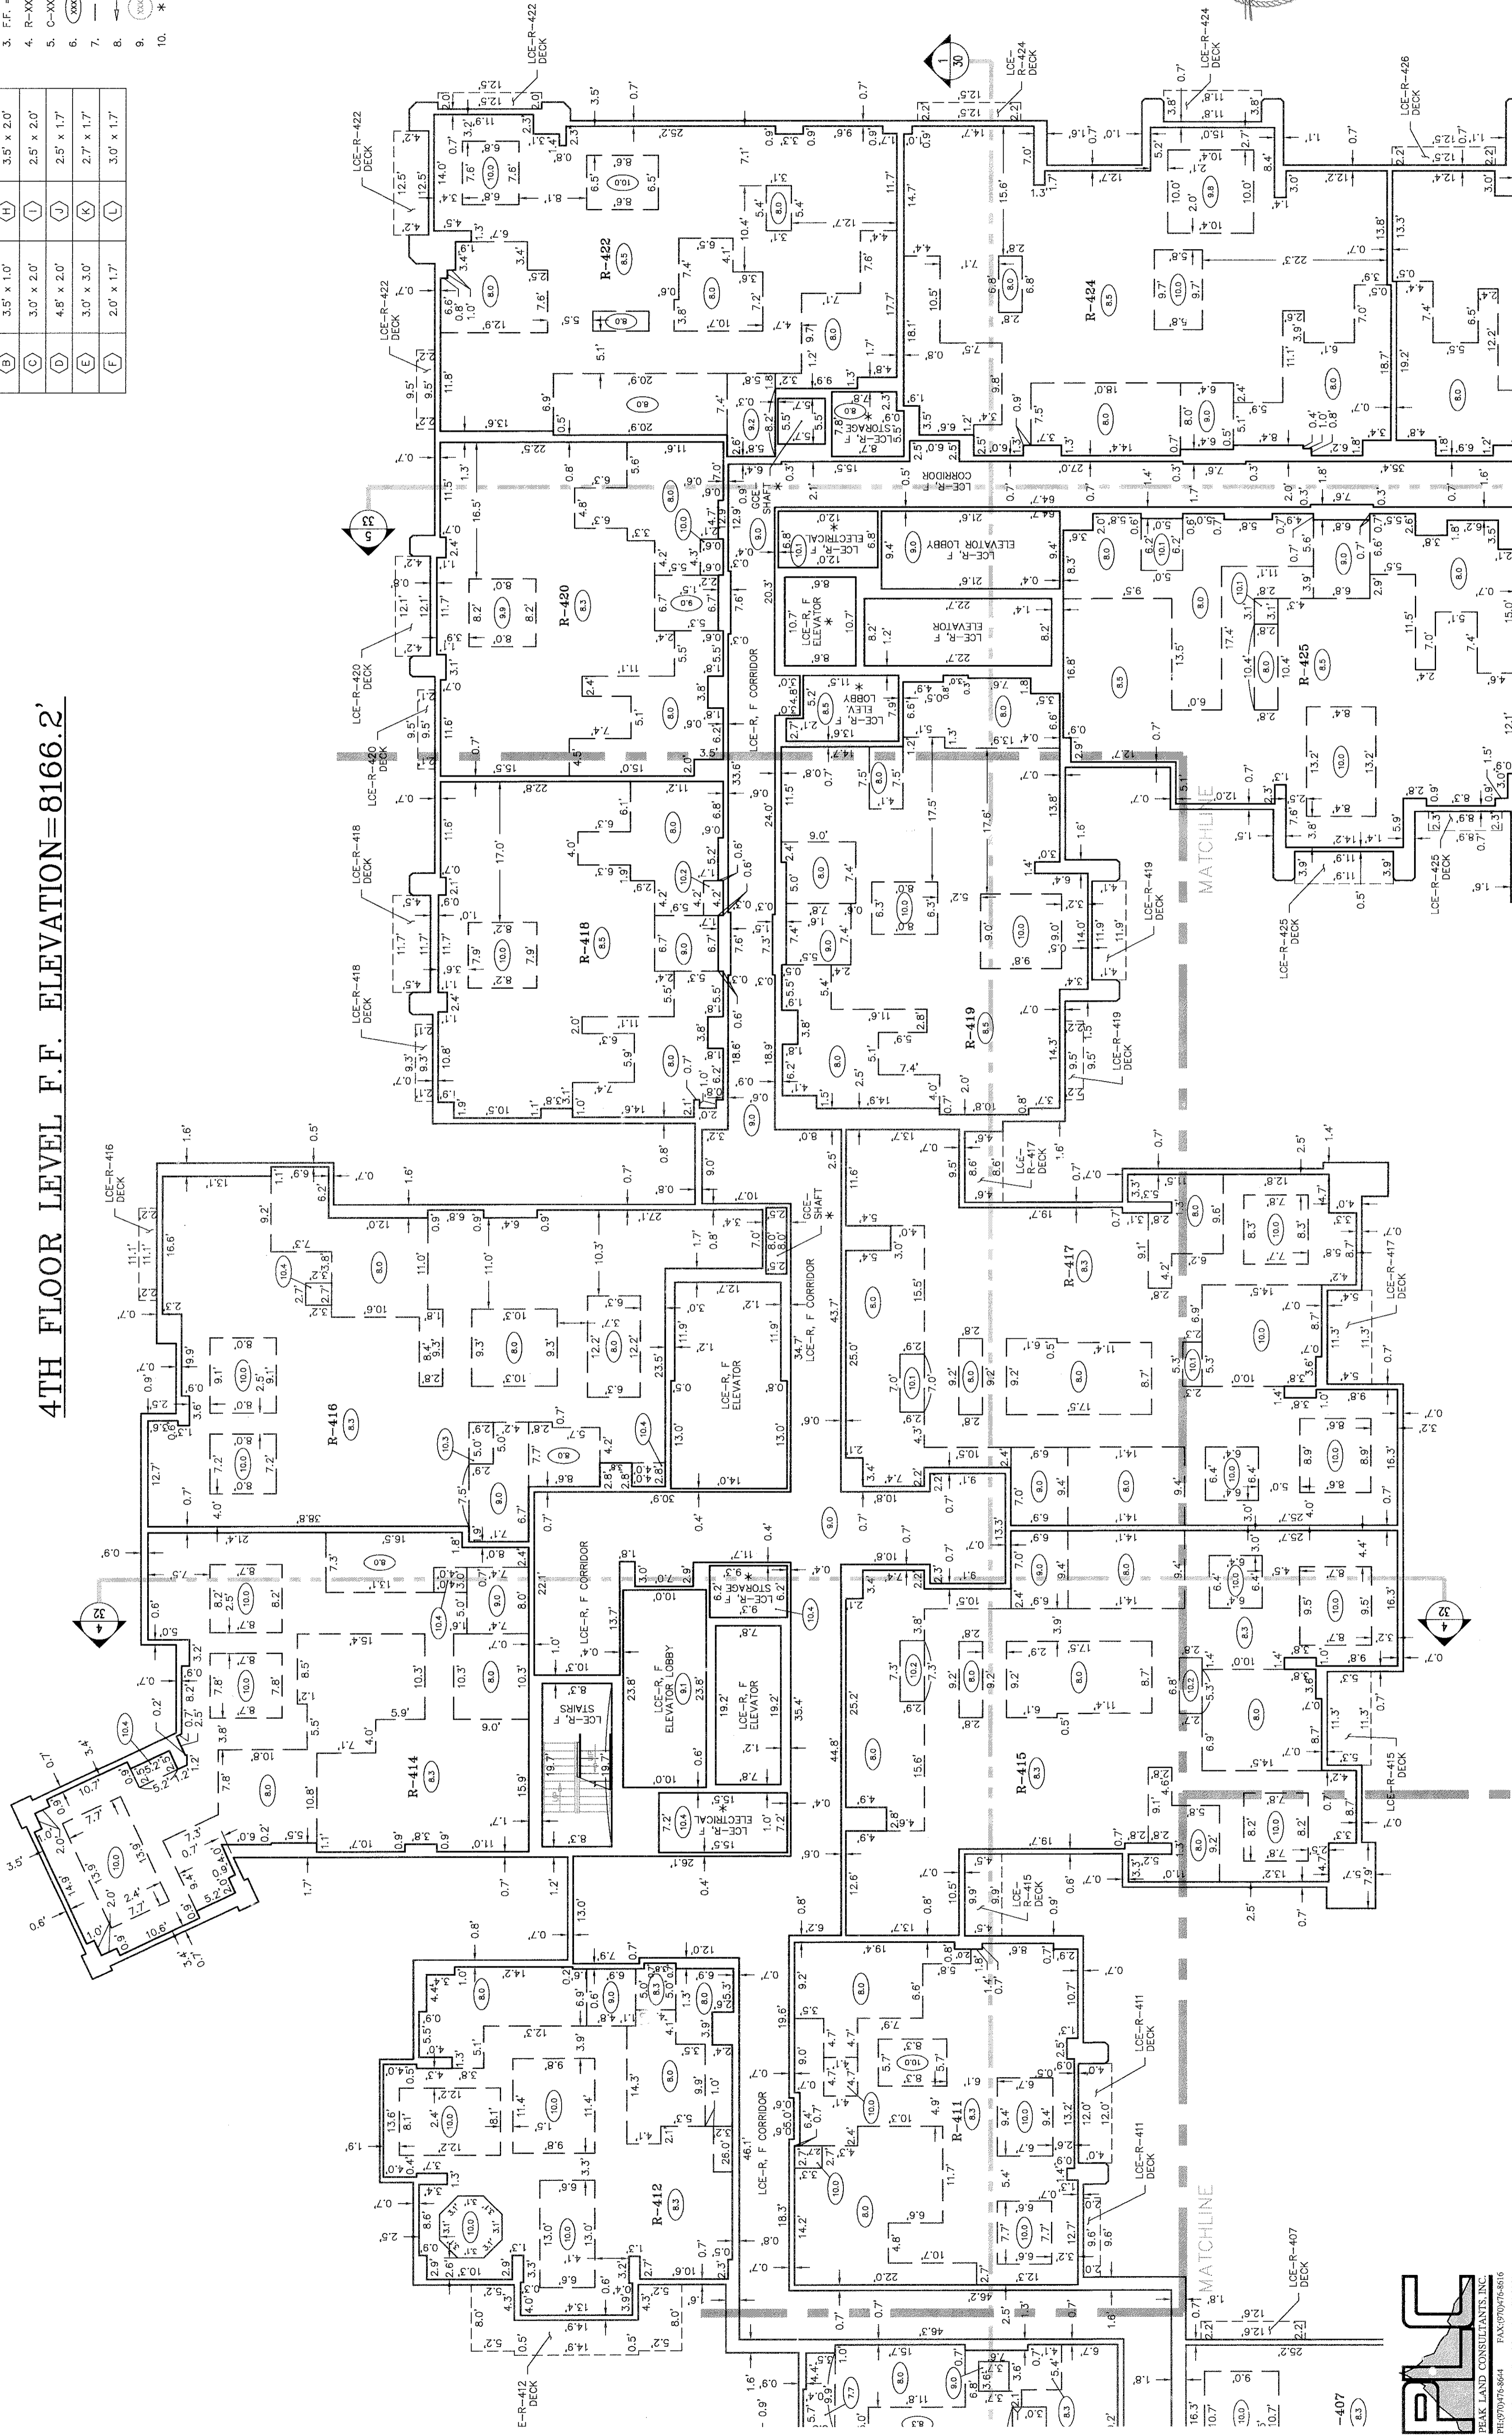


TYPE	SIZE	SCHEDULE	TYPE	SIZE
(A)	3.0' x 1.0'	(C)	3.3' x 2.0'	
(B)	3.0' x 1.0'	(D)	3.5' x 2.0'	
(C)	3.0' x 2.0'	(E)	2.5' x 2.0'	
(D)	4.8' x 2.0'	(F)	2.5' x 1.7'	
(E)	3.0' x 3.0'	(K)	2.7' x 1.7'	
(F)	2.0' x 1.7'	(L)	3.0' x 1.7'	


- NOTES:
1. GCE = GENERAL COMMON ELEMENT
 2. LCE = LIMITED COMMON ELEMENT
 3. F.F. = FINISHED FLOOR SLAB
 4. R-XXXX = RESIDENTIAL UNIT
 5. C-XXXX = COMMERCIAL UNIT
 6. (XXX) INDICATES HEIGHT OF CEILING
 7. (---) INDICATES CEILING BREAK
 8. (---) INDICATES SLOPE CEILING
 9. (---) INDICATES PARKING SPACE NUMBER
 10. * RESTRICTED AREA

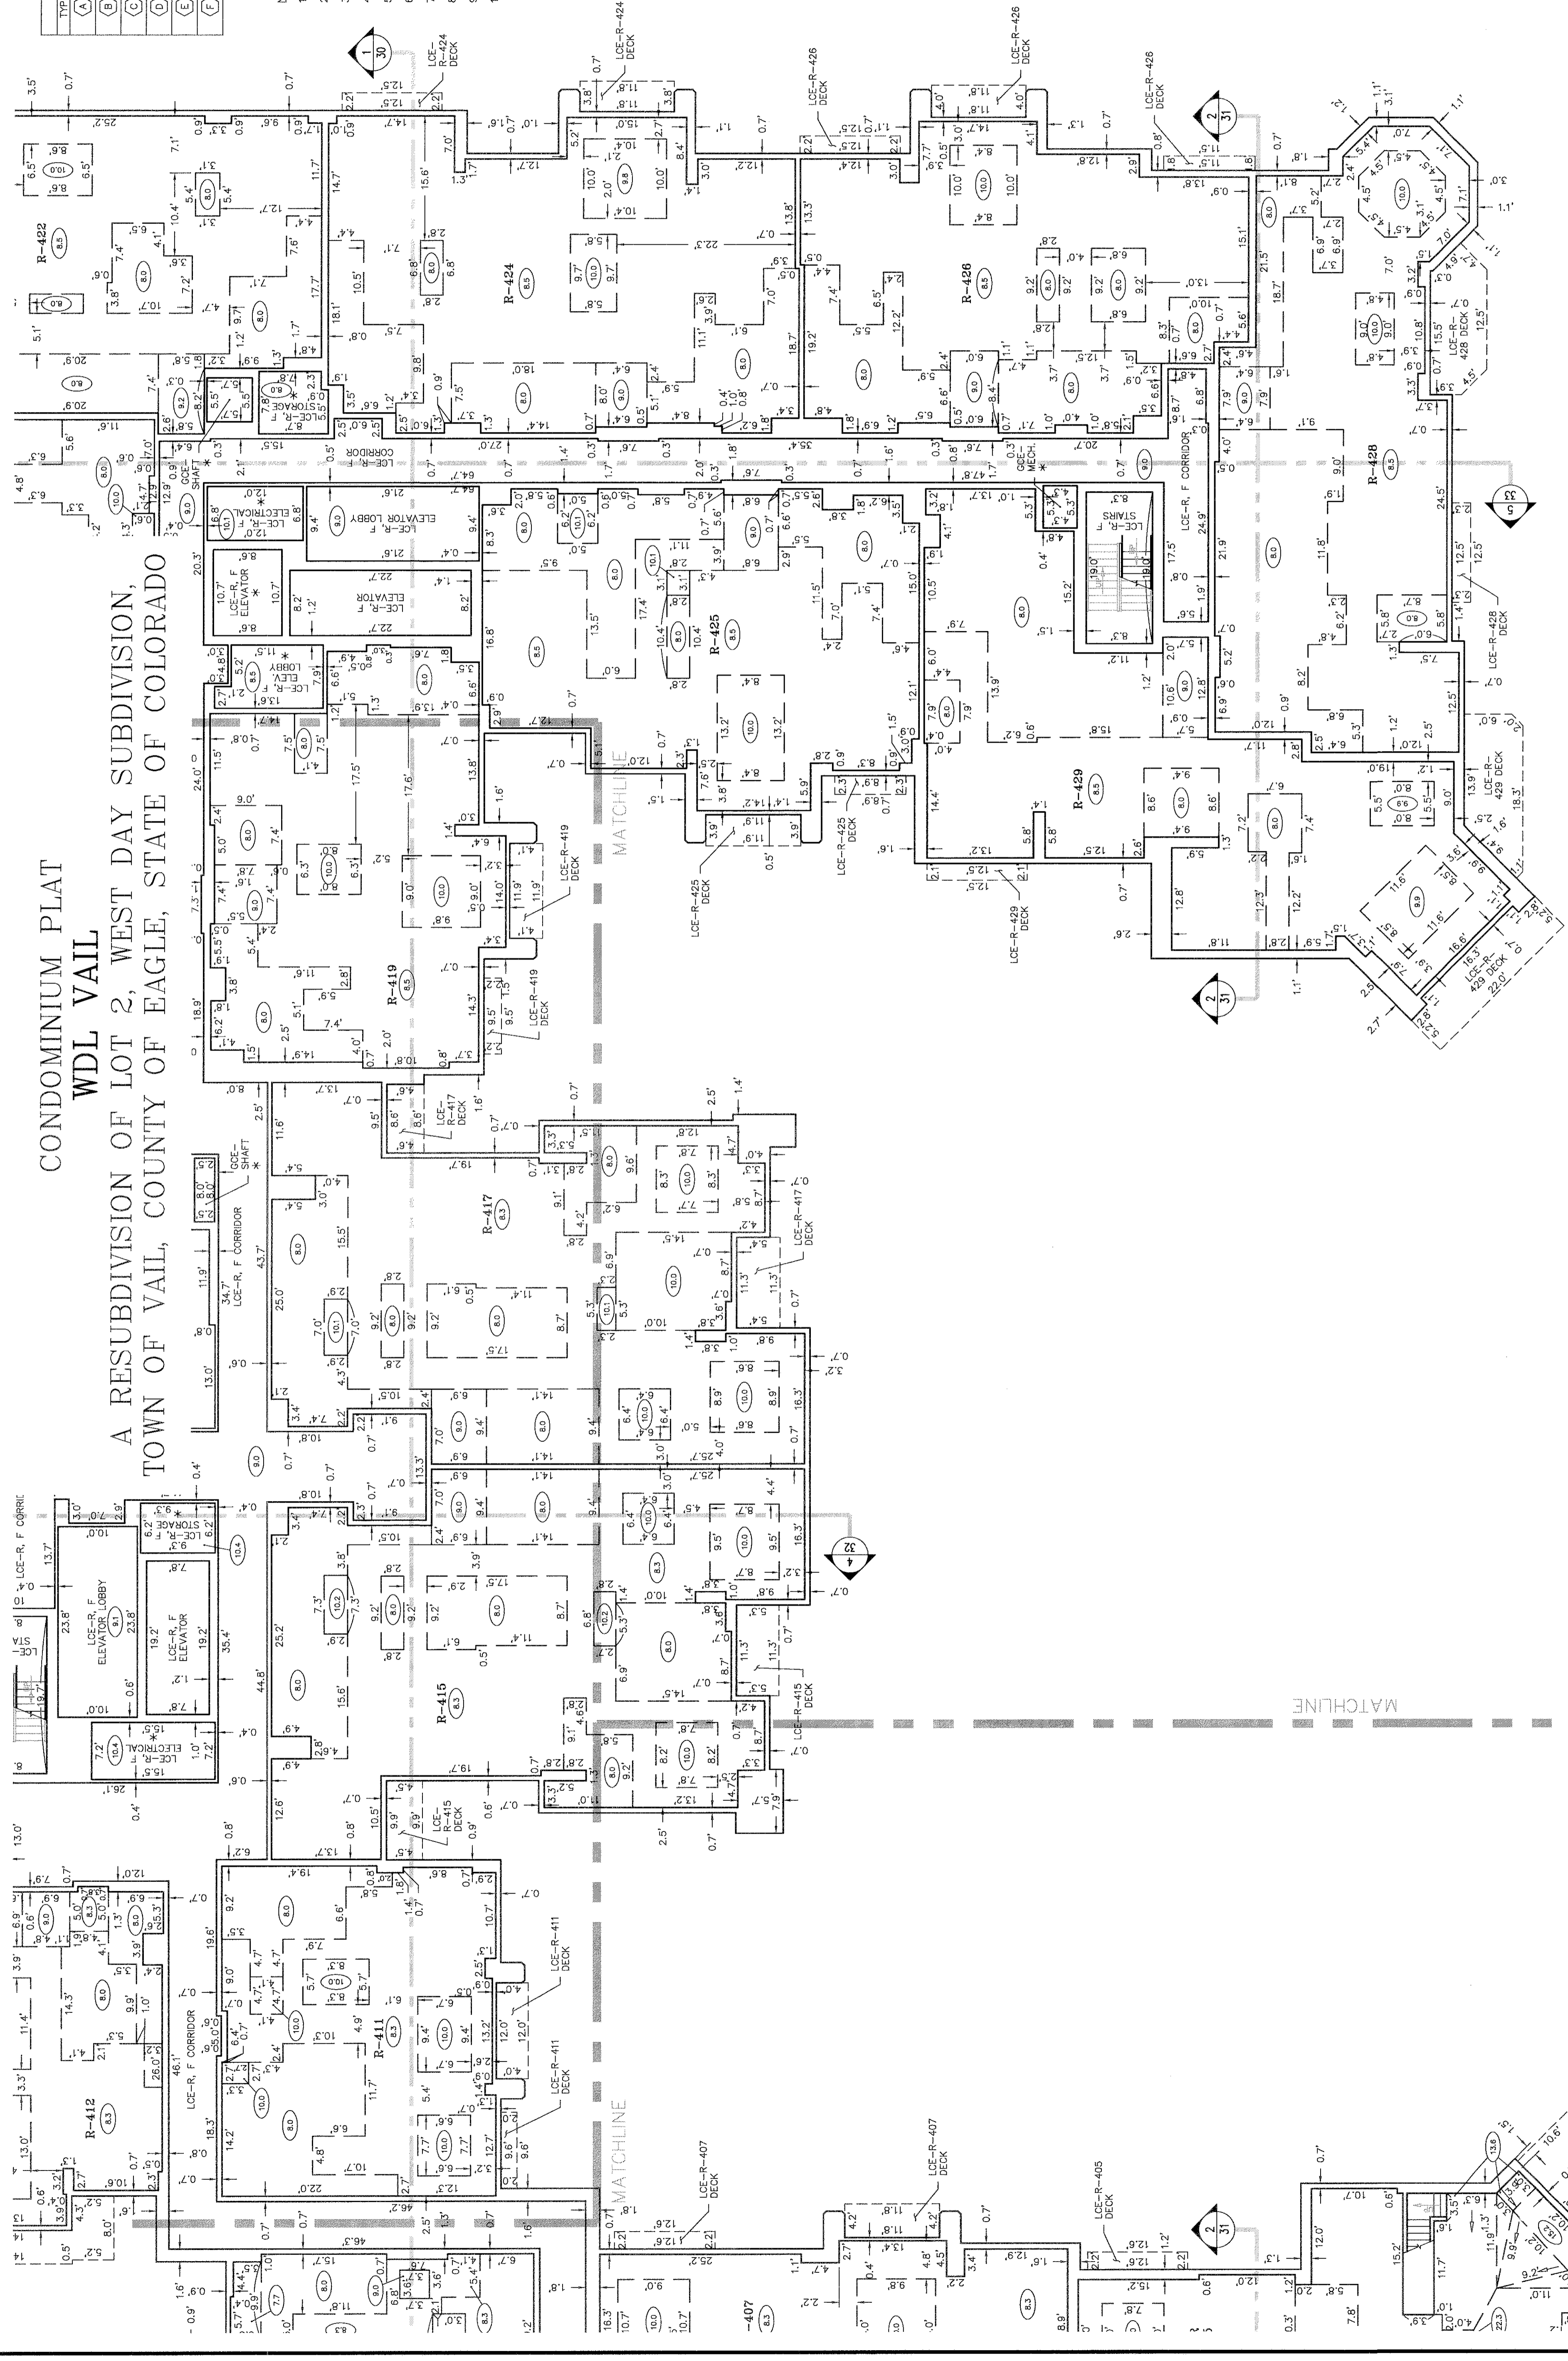

CONDOMINIUM PLAT
WDL VAIL
A RESUBDIVISION OF LOT 2, WEST DAY SUBDIVISION,
TOWN OF VAIL, COUNTY OF EAGLE, STATE OF COLORADO

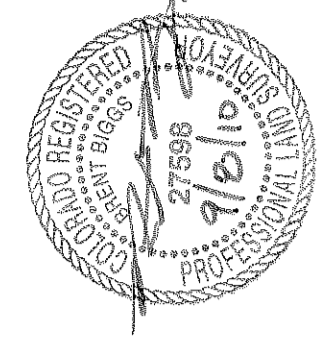

4TH FLOOR LEVEL F.F. ELEVATION=8166.2'



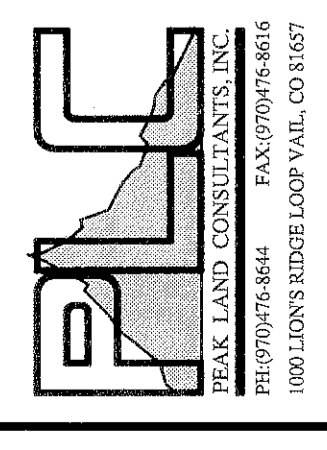


CONDOMINIUM PLAT
WDL VAIL
A RESUBDIVISION OF LOT 2, WEST DAY SUBDIVISION,
TOWN OF VAIL, COUNTY OF EAGLE, STATE OF COLORADO

5TH FLOOR LEVEL F.F. ELEVATION=8177.5'



COLUMN SCHEDULE		
TYPE	SIZE	SIZE
(A)	3.0' x 1.0'	(G)
(B)	3.5' x 1.0'	(H)
(C)	3.0' x 2.0'	(I)
(D)	4.8' x 2.0'	(J)
(E)	3.0' x 3.0'	(K)
(F)	2.0' x 1.7'	(L)

- NOTES:
1. CCE = GENERAL COMMON ELEMENT
 2. LCE = LIMITED COMMON ELEMENT
 3. F.F. = FINISHED FLOOR SLAB
 4. R-XXXX = RESIDENTIAL UNIT
 5. C-XXXX = COMMERCIAL UNIT
 6. (XXX) INDICATES HEIGHT OF CEILING
 7. --- INDICATES CEILING BREAK
 8. --- INDICATES SLOPE CEILING
 9. (XXX) INDICATES PARKING SPACE NUMBER
 10. * RESTRICTED AREA

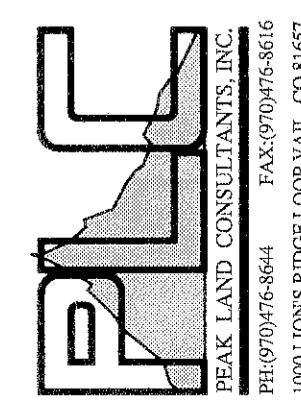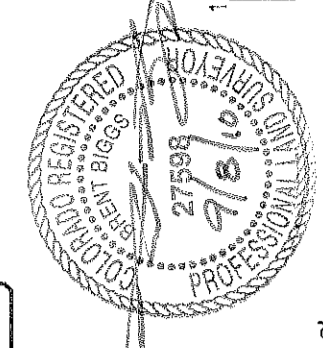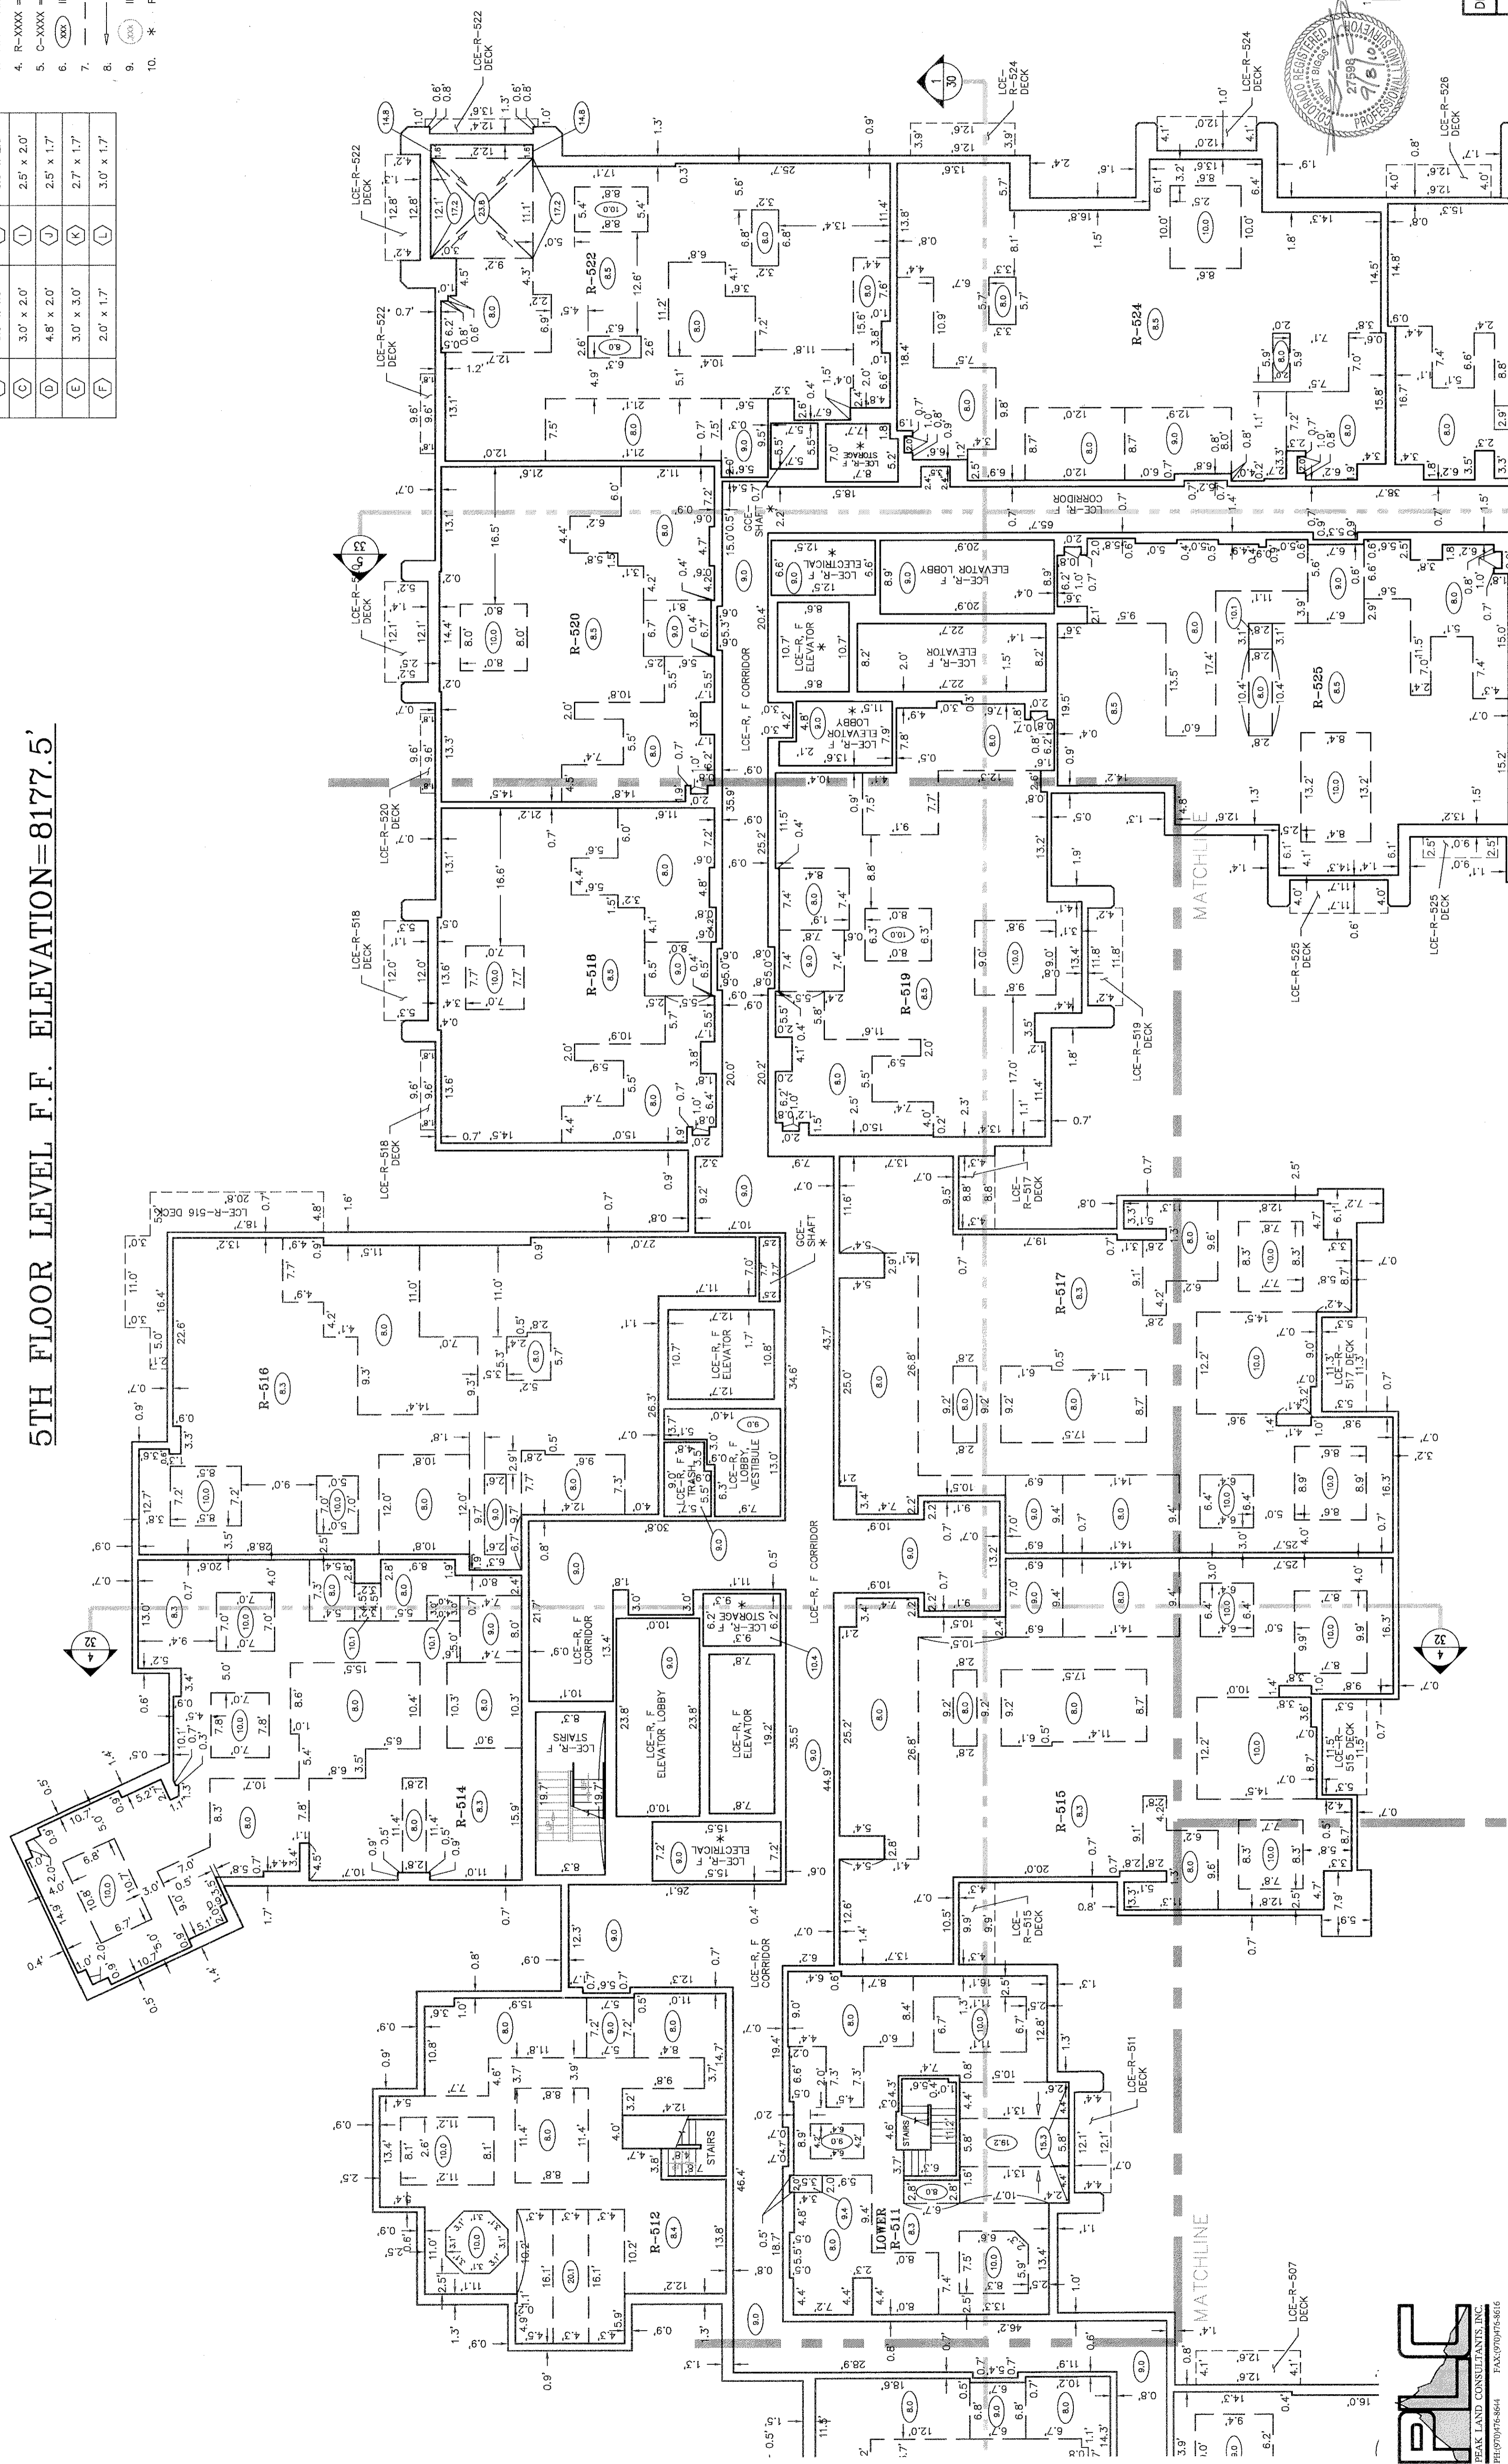


COLUMN SCHEDULE			
TYPE	SIZE	SIZE	
(A)	3.0' x 1.0'	(G)	3.5' x 2.0'
(B)	3.5' x 1.0'	(H)	3.5' x 2.0'
(C)	3.0' x 2.0'	(I)	2.5' x 2.0'
(D)	4.8' x 2.0'	(J)	2.5' x 1.7'
(E)	3.0' x 3.0'	(K)	2.7' x 1.7'
(F)	2.0' x 1.7'	(L)	3.0' x 1.7'

- NOTES:
1. CCE = GENERAL COMMON ELEMENT
 2. LCE = LIMITED COMMON ELEMENT
 3. F.F. = FINISHED FLOOR SLAB
 4. R-XXXX = RESIDENTIAL UNIT
 5. C-XXXX = COMMERCIAL UNIT
 6. (XXX) INDICATES HEIGHT OF CEILING
 7. --- INDICATES CEILING BREAK
 8. --- INDICATES SLOPE CEILING
 9. (XXX) INDICATES PARKING SPACE NUMBER
 10. * RESTRICTED AREA

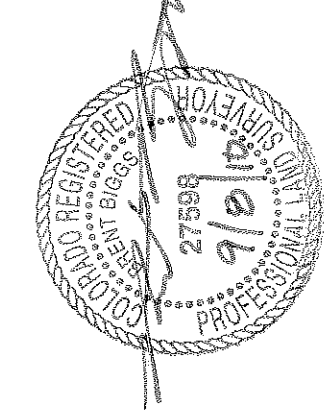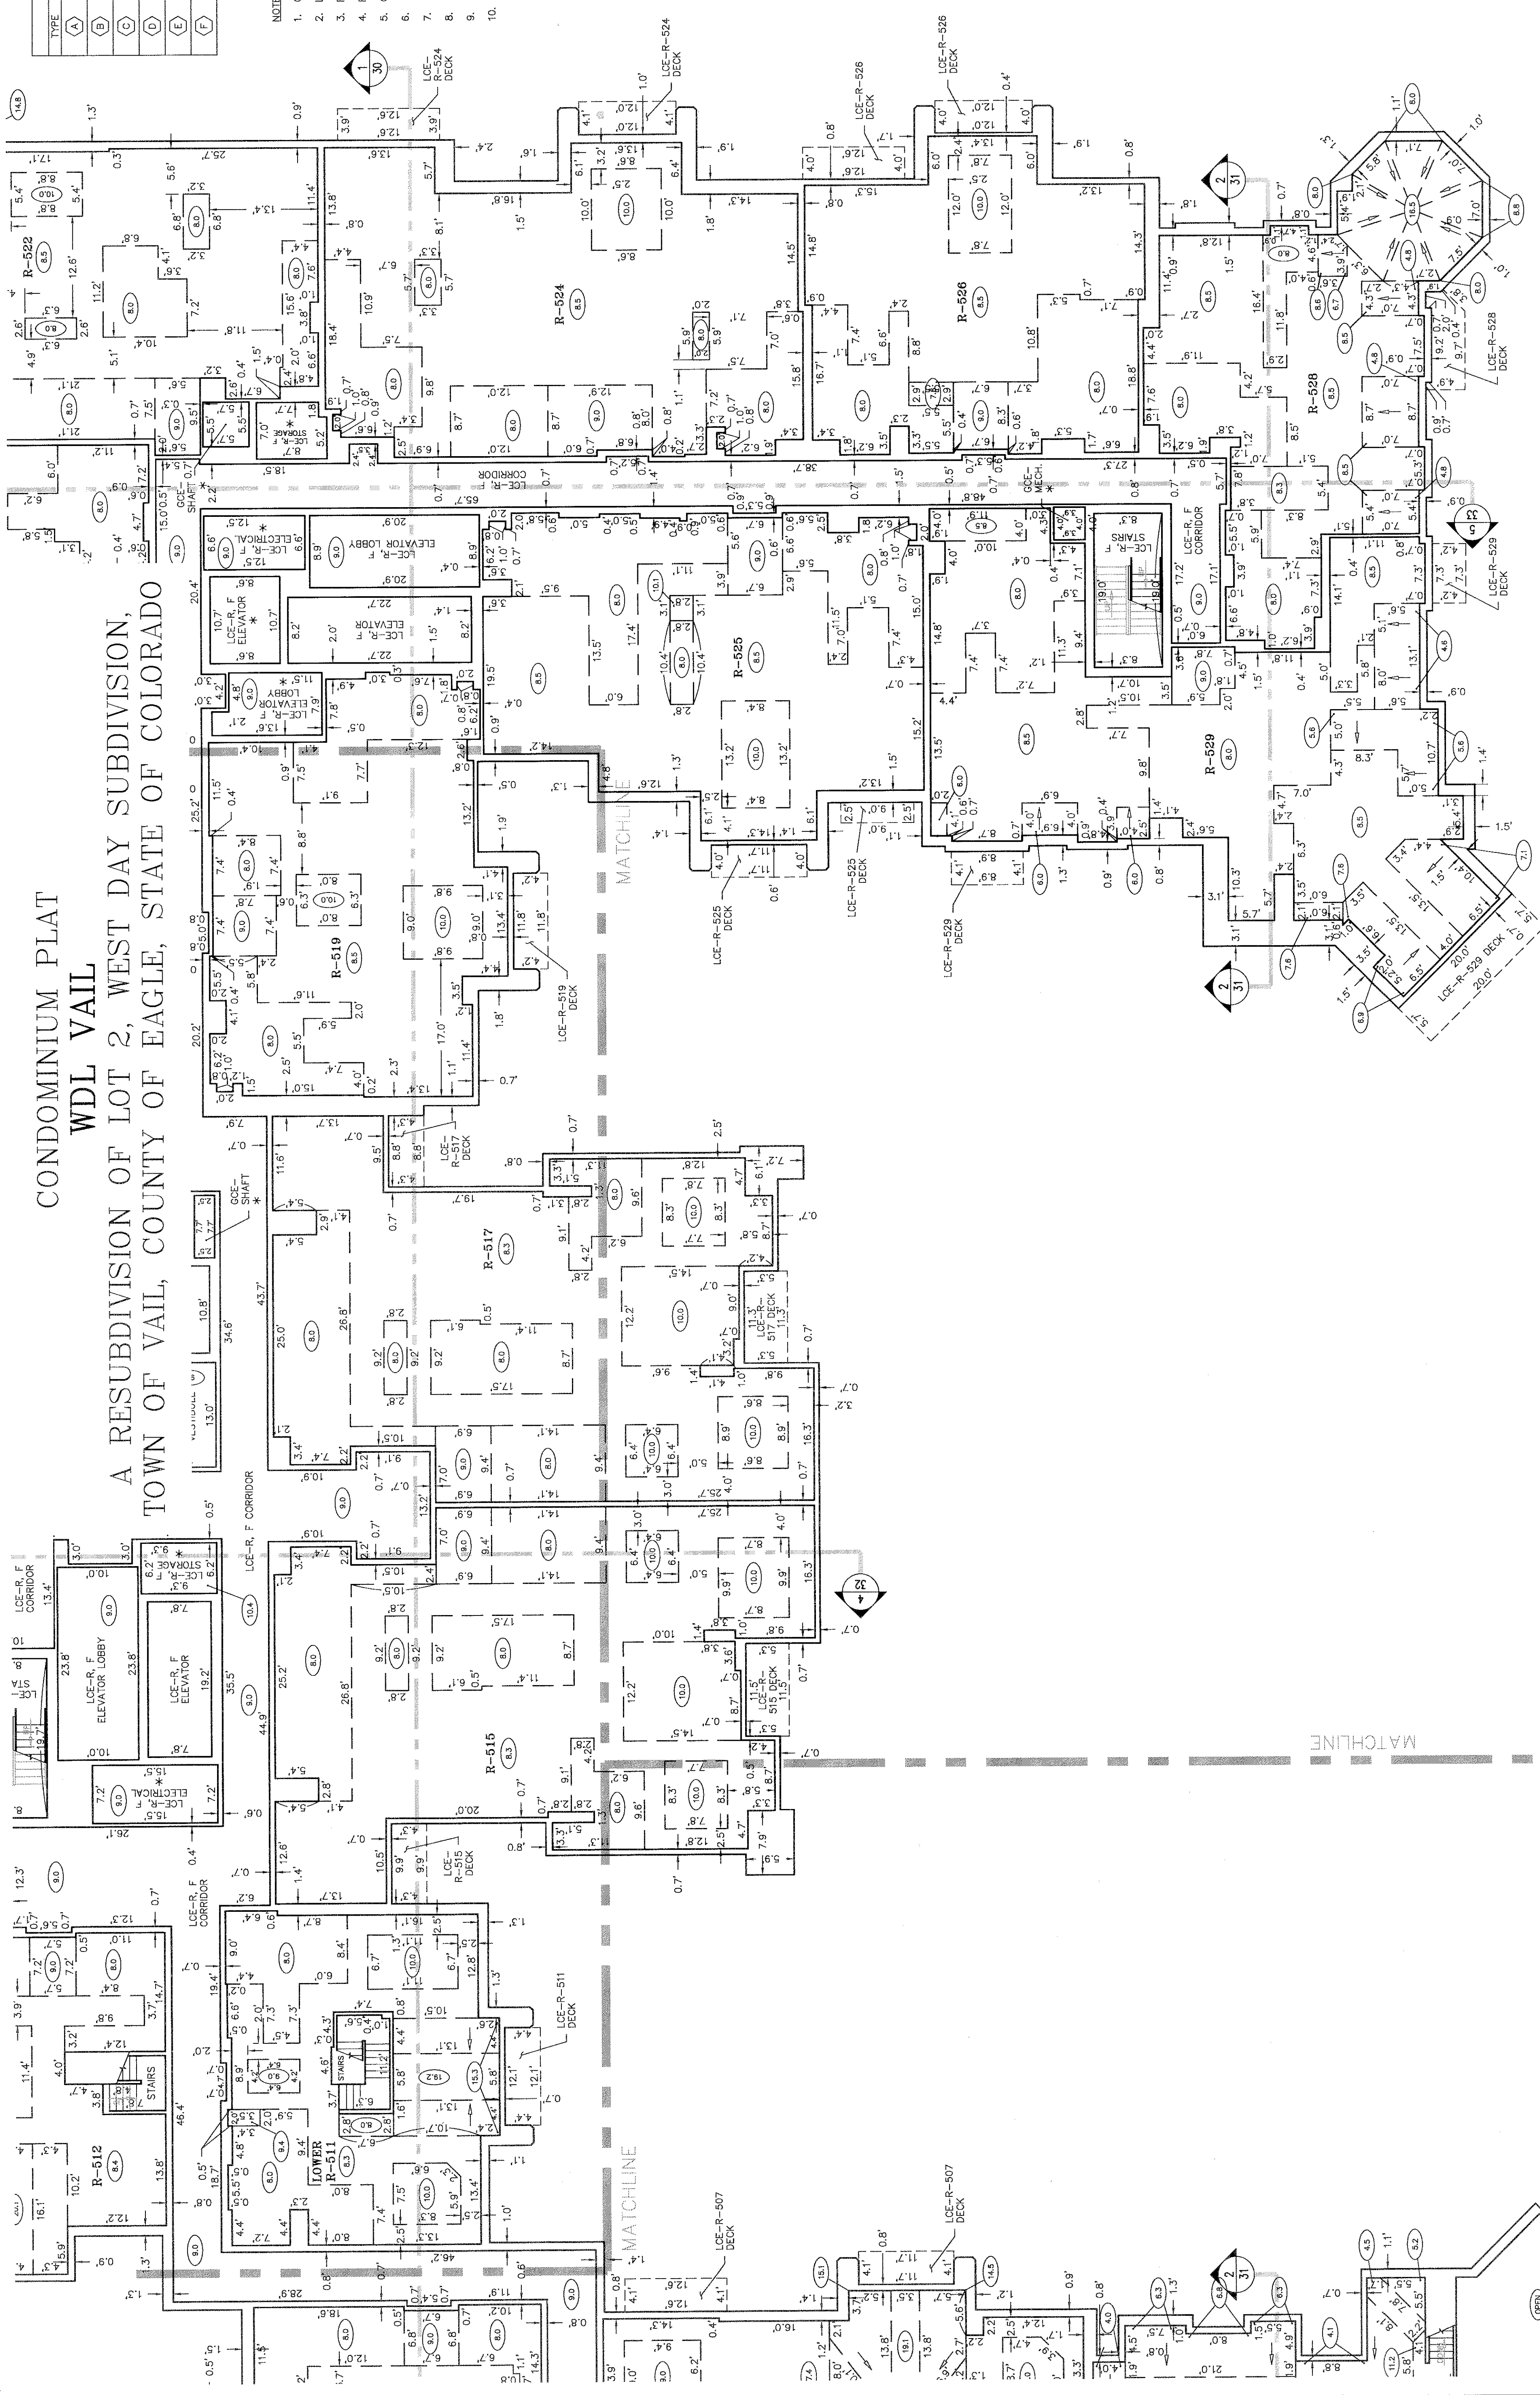

5TH FLOOR LEVEL F.F. ELEVATION=8177.5






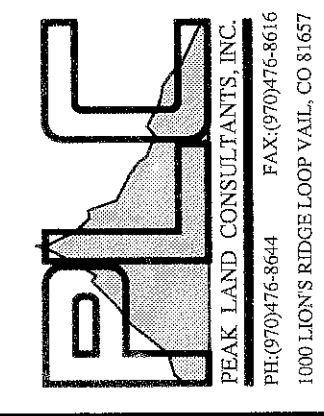


CONDOMINIUM PLAT
WDL VAIL
A RESUBDIVISION OF LOT 2, WEST DAY SUBDIVISION,
TOWN OF VAIL, COUNTY OF EAGLE, STATE OF COLORADO


TYPE	SIZE	TYPE	SIZE
(A)	3.0' x 1.0'	(G)	3.3' x 2.0'
(B)	3.5' x 1.0'	(H)	3.5' x 2.0'
(C)	3.0' x 2.0'	(I)	2.5' x 2.0'
(D)	4.8' x 2.0'	(J)	2.5' x 1.7'
(E)	3.0' x 3.0'	(K)	2.7' x 1.7'
(F)	2.0' x 1.7'	(L)	3.0' x 1.7'

NOTES:

1. GCE = GENERAL COMMON ELEMENT
2. LCE = LIMITED COMMON ELEMENT
3. F.F. = FINISHED FLOOR SLAB
4. R-XXXX = RESIDENTIAL UNIT
5. C-XXXX = COMMERCIAL UNIT
6. (XXX) INDICATES HEIGHT OF CEILING
7. - - - INDICATES CEILING BREAK
8. - - - INDICATES SLOPE CEILING
9. (XXX) INDICATES PARKING SPACE NUMBER
10. * RESTRICTED AREA

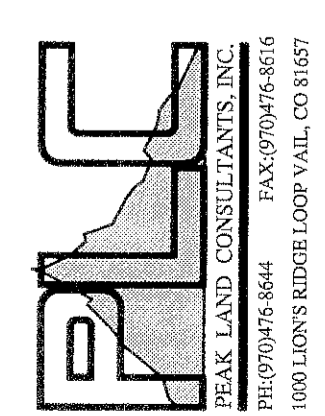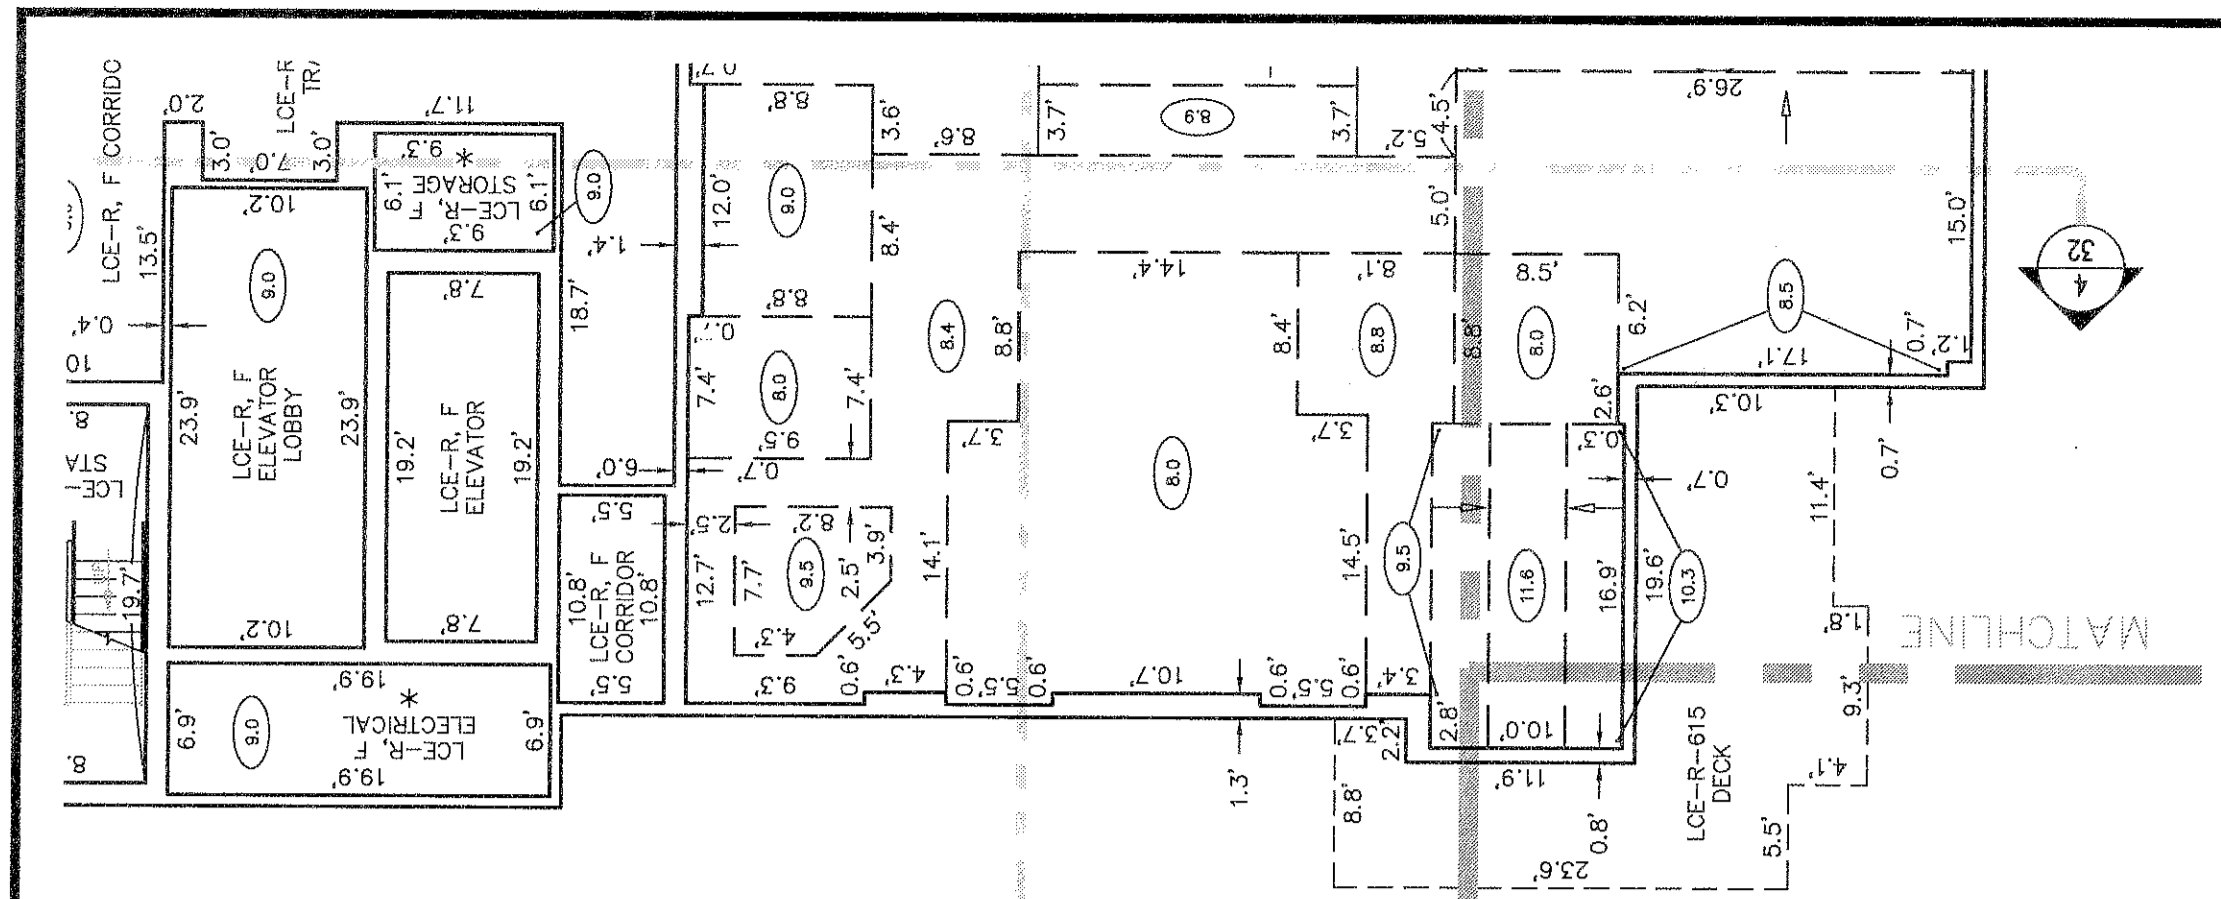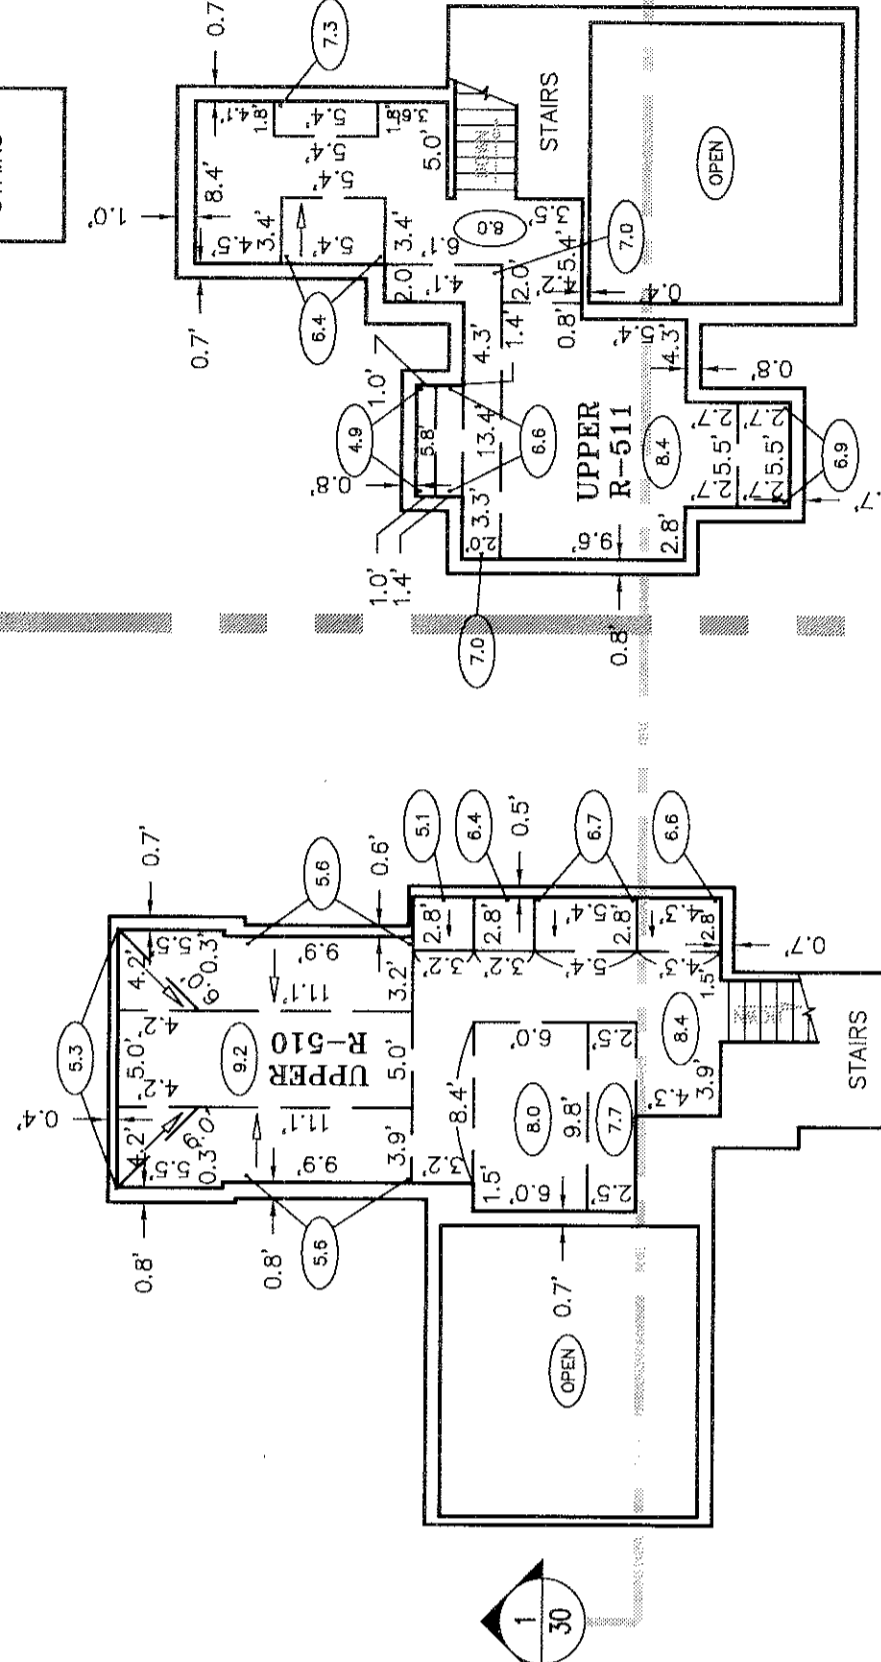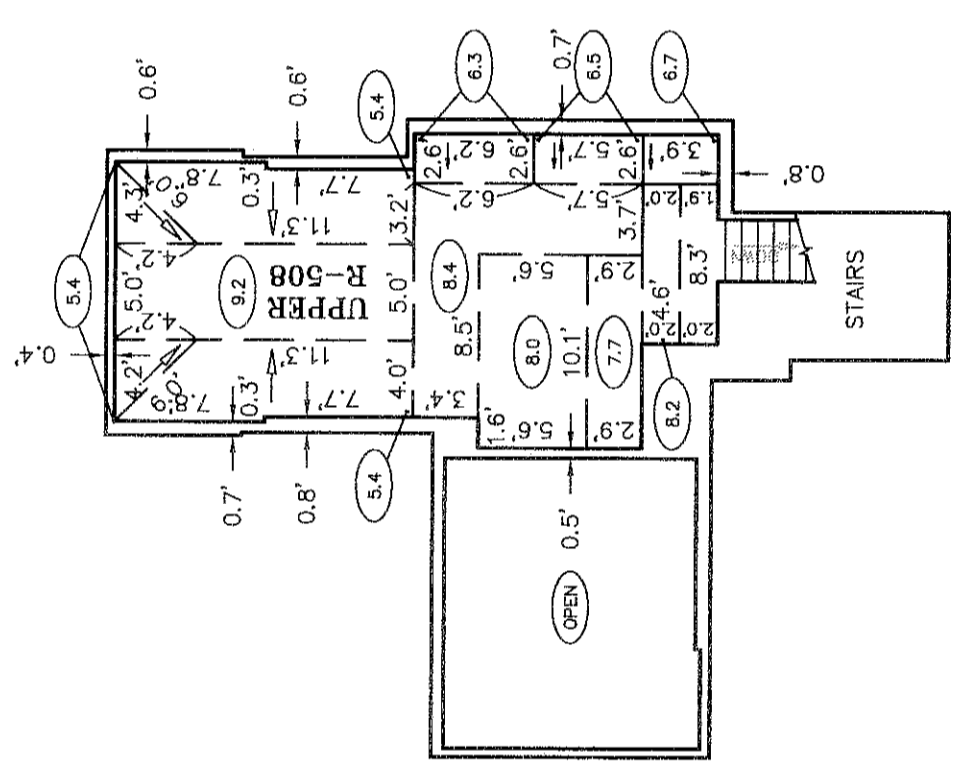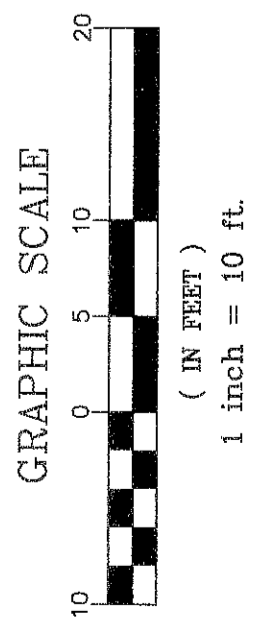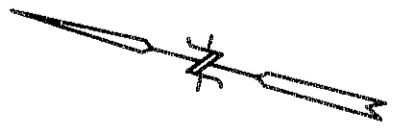

6TH FLOOR LEVEL F.F. ELEVATION=8188.5'



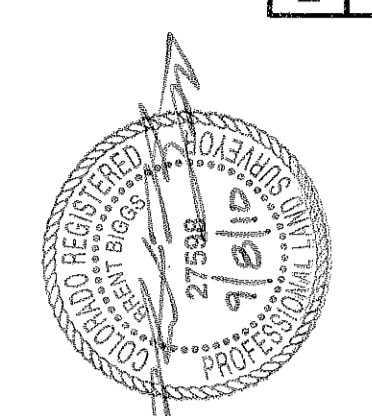


CONDOMINIUM PLAT
WDL VAIL
A RESUBDIVISION OF LOT 2, WEST DAY SUBDIVISION,
TOWN OF VAIL, COUNTY OF EAGLE, STATE OF COLORADO

6TH FLOOR LEVEL F.F. ELEVATION=8188.5'


COLUMN SCHEDULE		
TYPE	SIZE	TYPE
(A)	3.0' x 1.0'	(G)
(B)	3.5' x 1.0'	(H)
(C)	3.0' x 2.0'	(I)
(D)	4.8' x 2.0'	(J)
(E)	3.0' x 3.0'	(K)
(F)	2.0' x 1.7'	(L)

- NOTES:
1. GCE = GENERAL COMMON ELEMENT
 2. LCE = LIMITED COMMON ELEMENT
 3. F.F. = FINISHED FLOOR SLAB
 4. R-XXXX = RESIDENTIAL UNIT
 5. C-XXXX = COMMERCIAL UNIT
 6. (XXX) INDICATES HEIGHT OF CEILING
 7. --- INDICATES CEILING BREAK
 8. --- INDICATES SLOPE CEILING
 9. (X) INDICATES PARKING SPACE NUMBER
 10. * RESTRICTED AREA

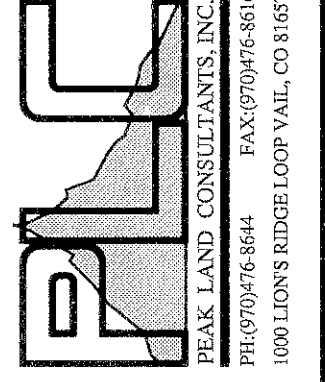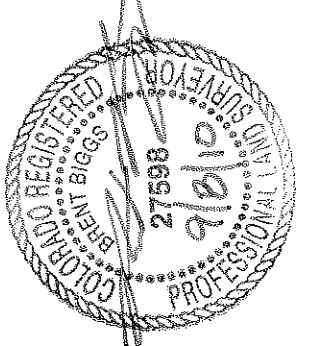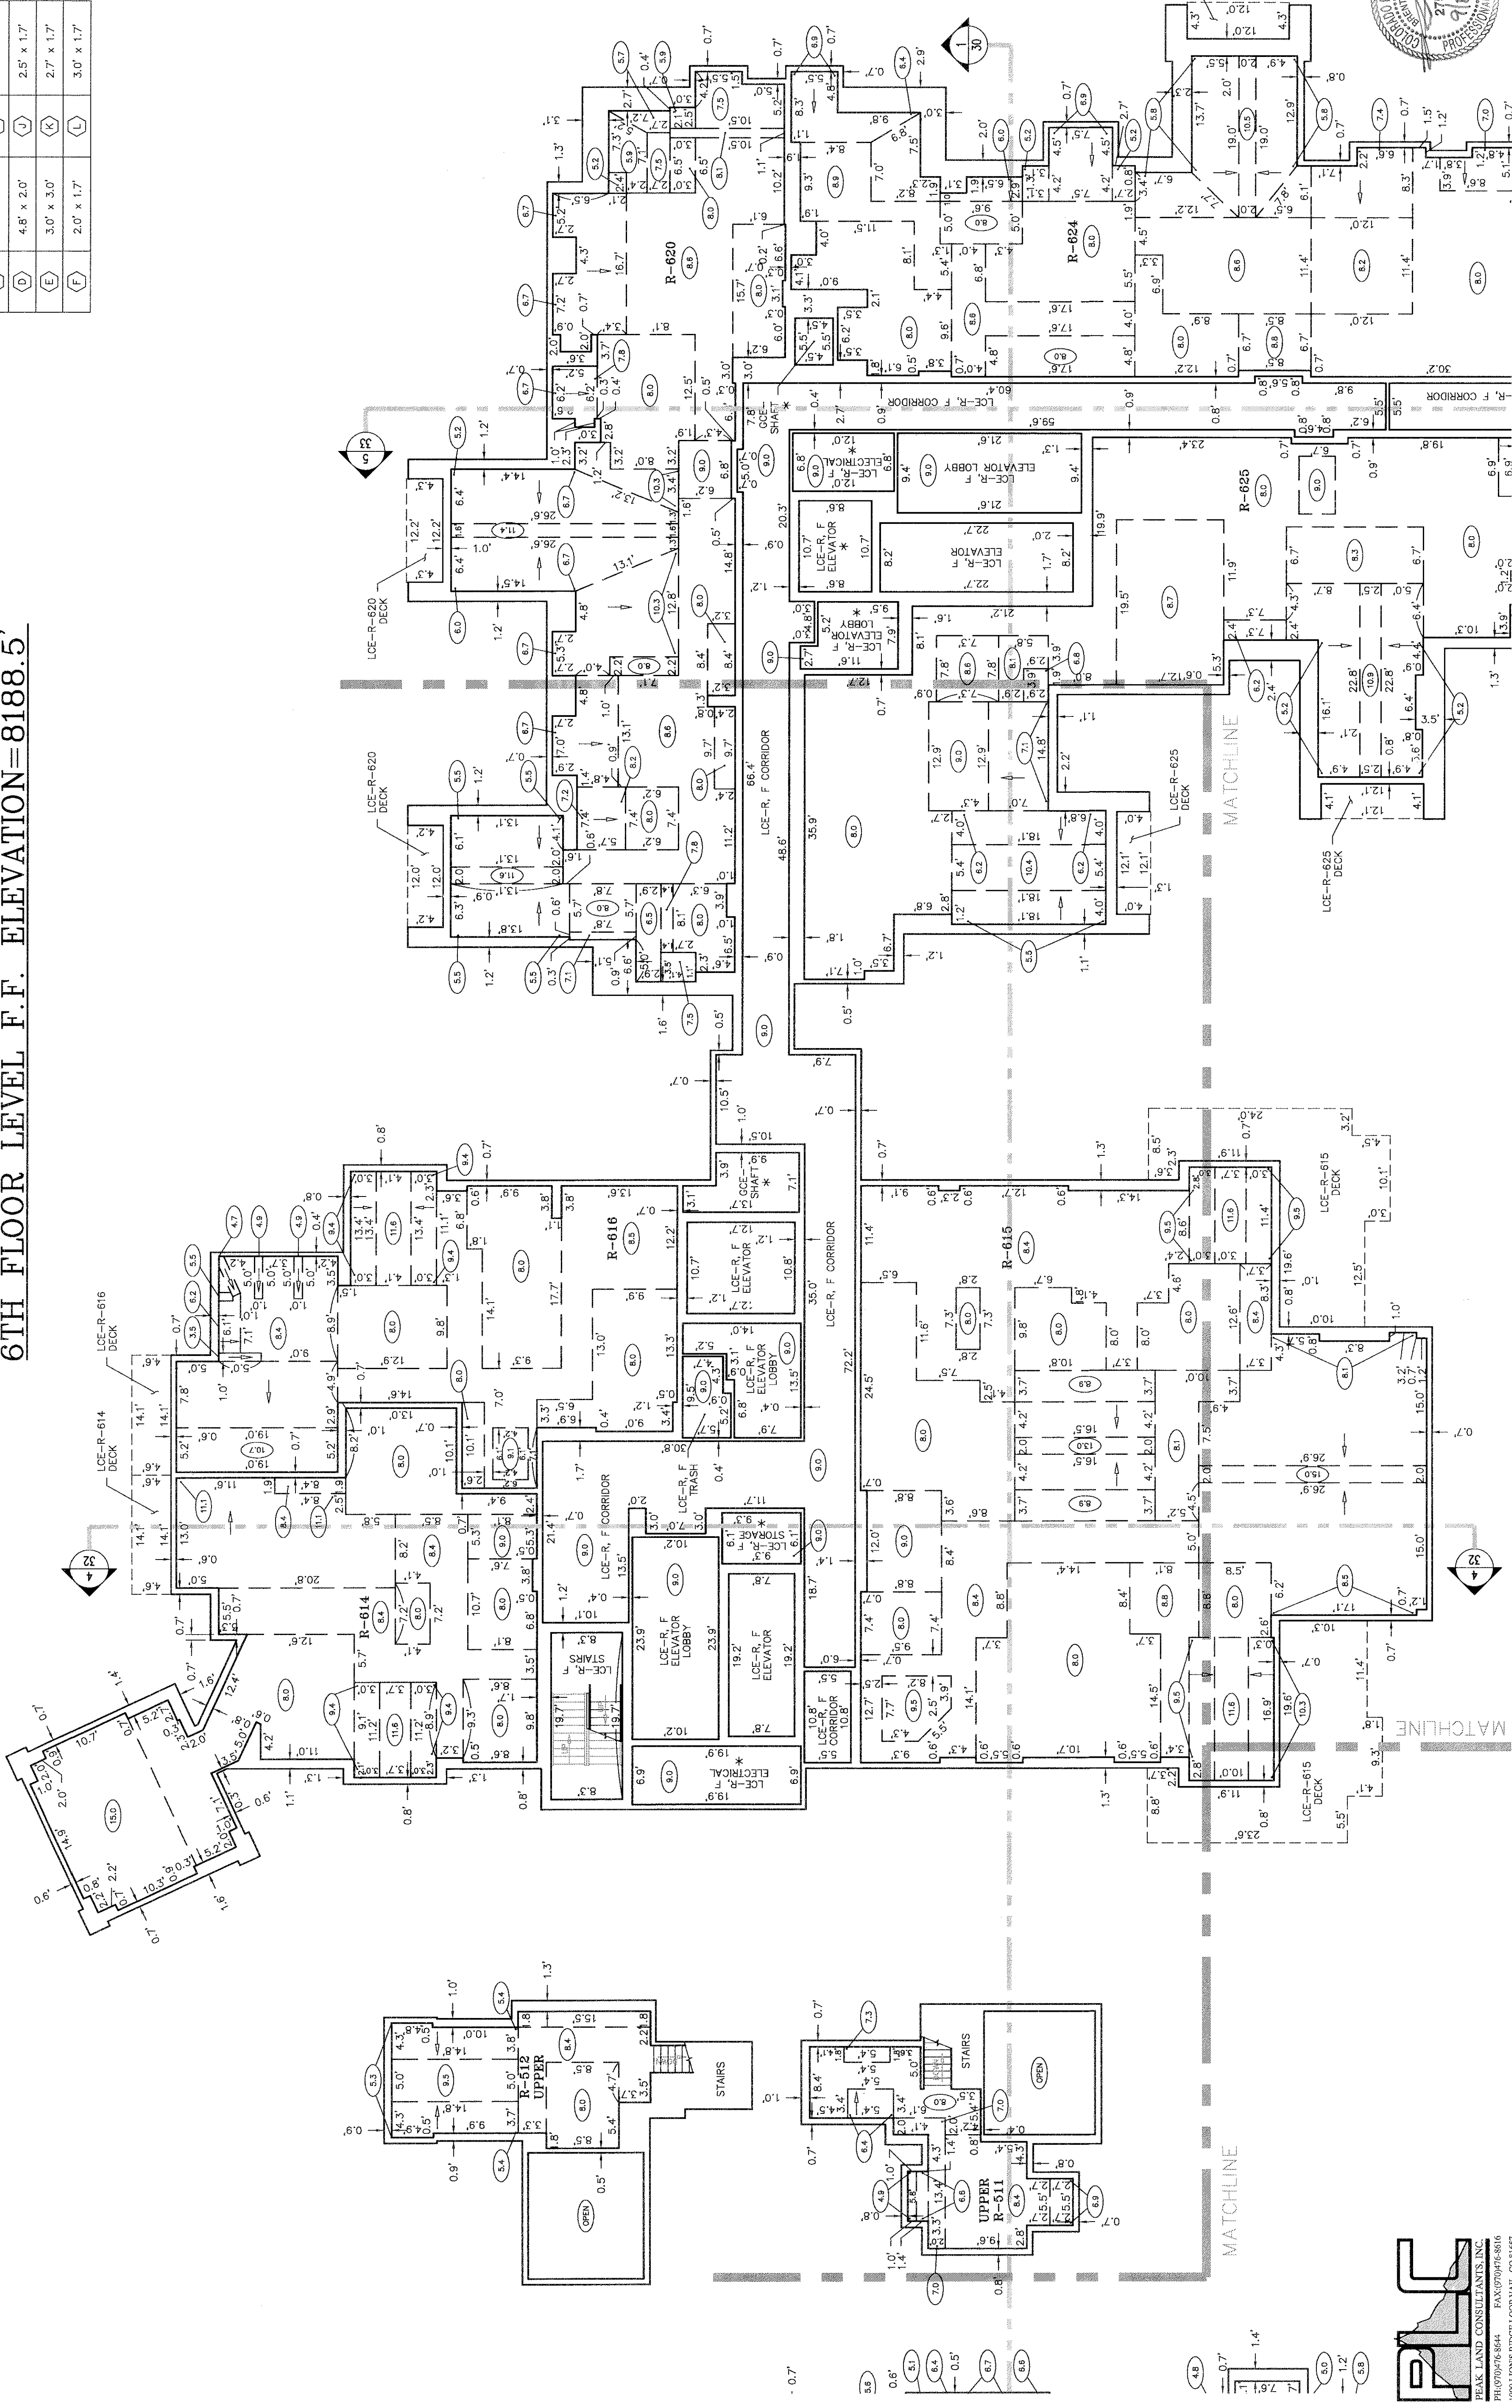


CONDOMINIUM PLAT
WDL VAIL

A RESUBDIVISION OF LOT 2, WEST DAY SUBDIVISION,
TOWN OF VAIL, COUNTY OF EAGLE, STATE OF COLORADO

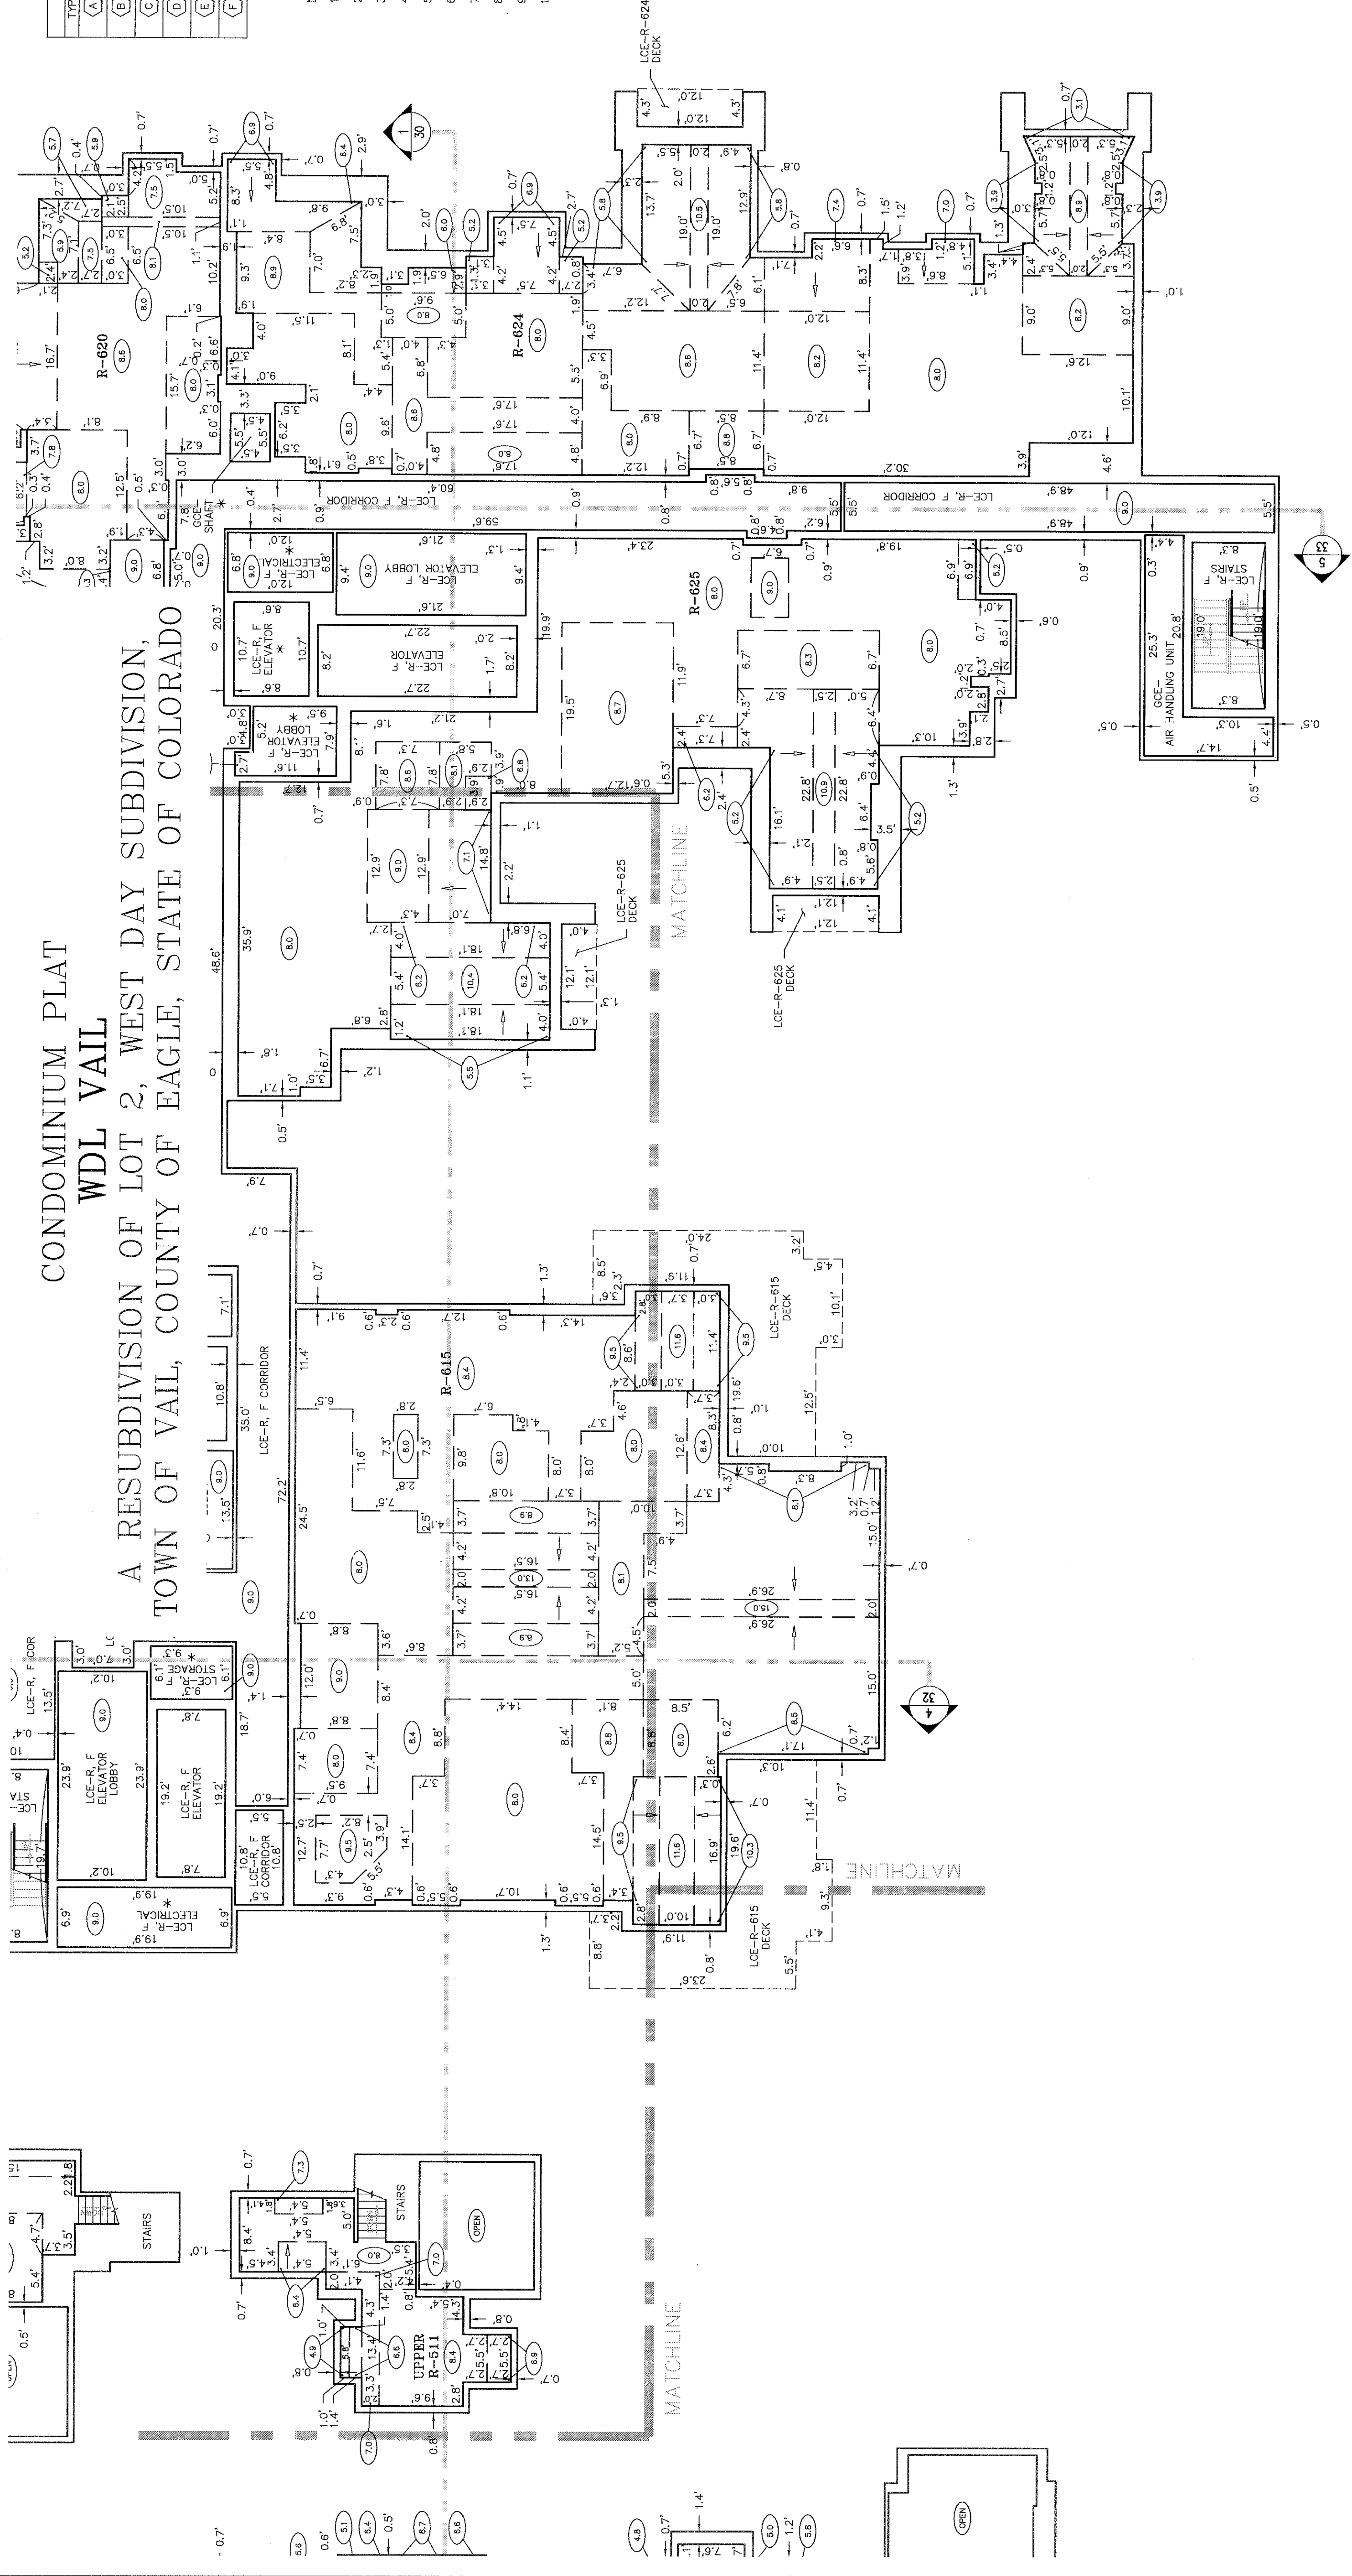


TYPE	SIZE	SCHEDULE	TYPE	SIZE
A	3.0' x 1.0'	G	C	3.3' x 2.0'
B	3.5' x 1.0'	H	D	3.5' x 2.0'
C	3.0' x 2.0'	I	E	2.5' x 2.0'
D	4.8' x 2.0'	J	F	2.5' x 1.7'
E	3.0' x 3.0'	K	G	2.7' x 1.7'
F	2.0' x 1.7'	L	H	3.0' x 1.7'

- NOTES:
1. GCE = GENERAL COMMON ELEMENT
 2. LCE = LIMITED COMMON ELEMENT
 3. F.F. = FINISHED FLOOR SLAB
 4. R-XXXX = RESIDENTIAL UNIT
 5. C-XXXX = COMMERCIAL UNIT
 6. XXXX INDICATES HEIGHT OF CEILING
 7. --- INDICATES CEILING BREAK
 8. --- INDICATES SLOPE CEILING
 9. (XXX) INDICATES PARKING SPACE NUMBER
 10. * RESTRICTED AREA

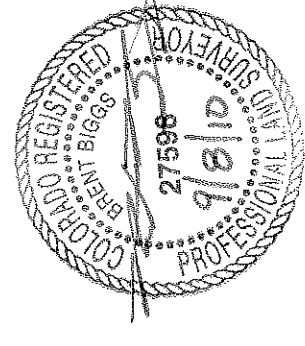



DRAWN BY: JVK III
DATE: 09/07/10
JOB No. 1410.4
SHEET 29 of 34

6TH FLOOR LEVEL F.F. ELEVATION=8188.5'

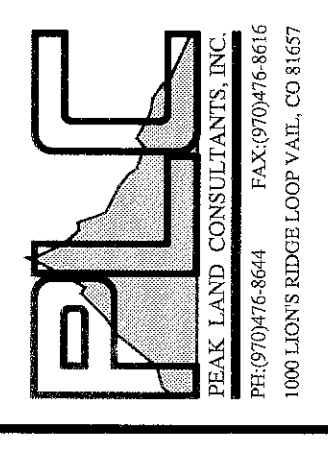



CONDOMINIUM PLAT
WDL VAIL

A RESUBDIVISION OF LOT 2, WEST DAY SUBDIVISION,
TOWN OF VAIL, COUNTY OF EAGLE, STATE OF COLORADO

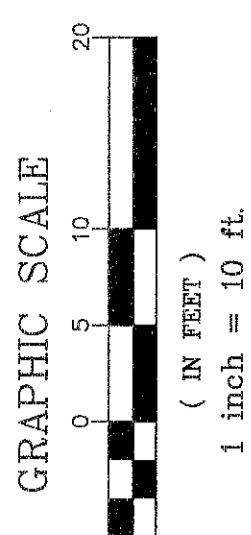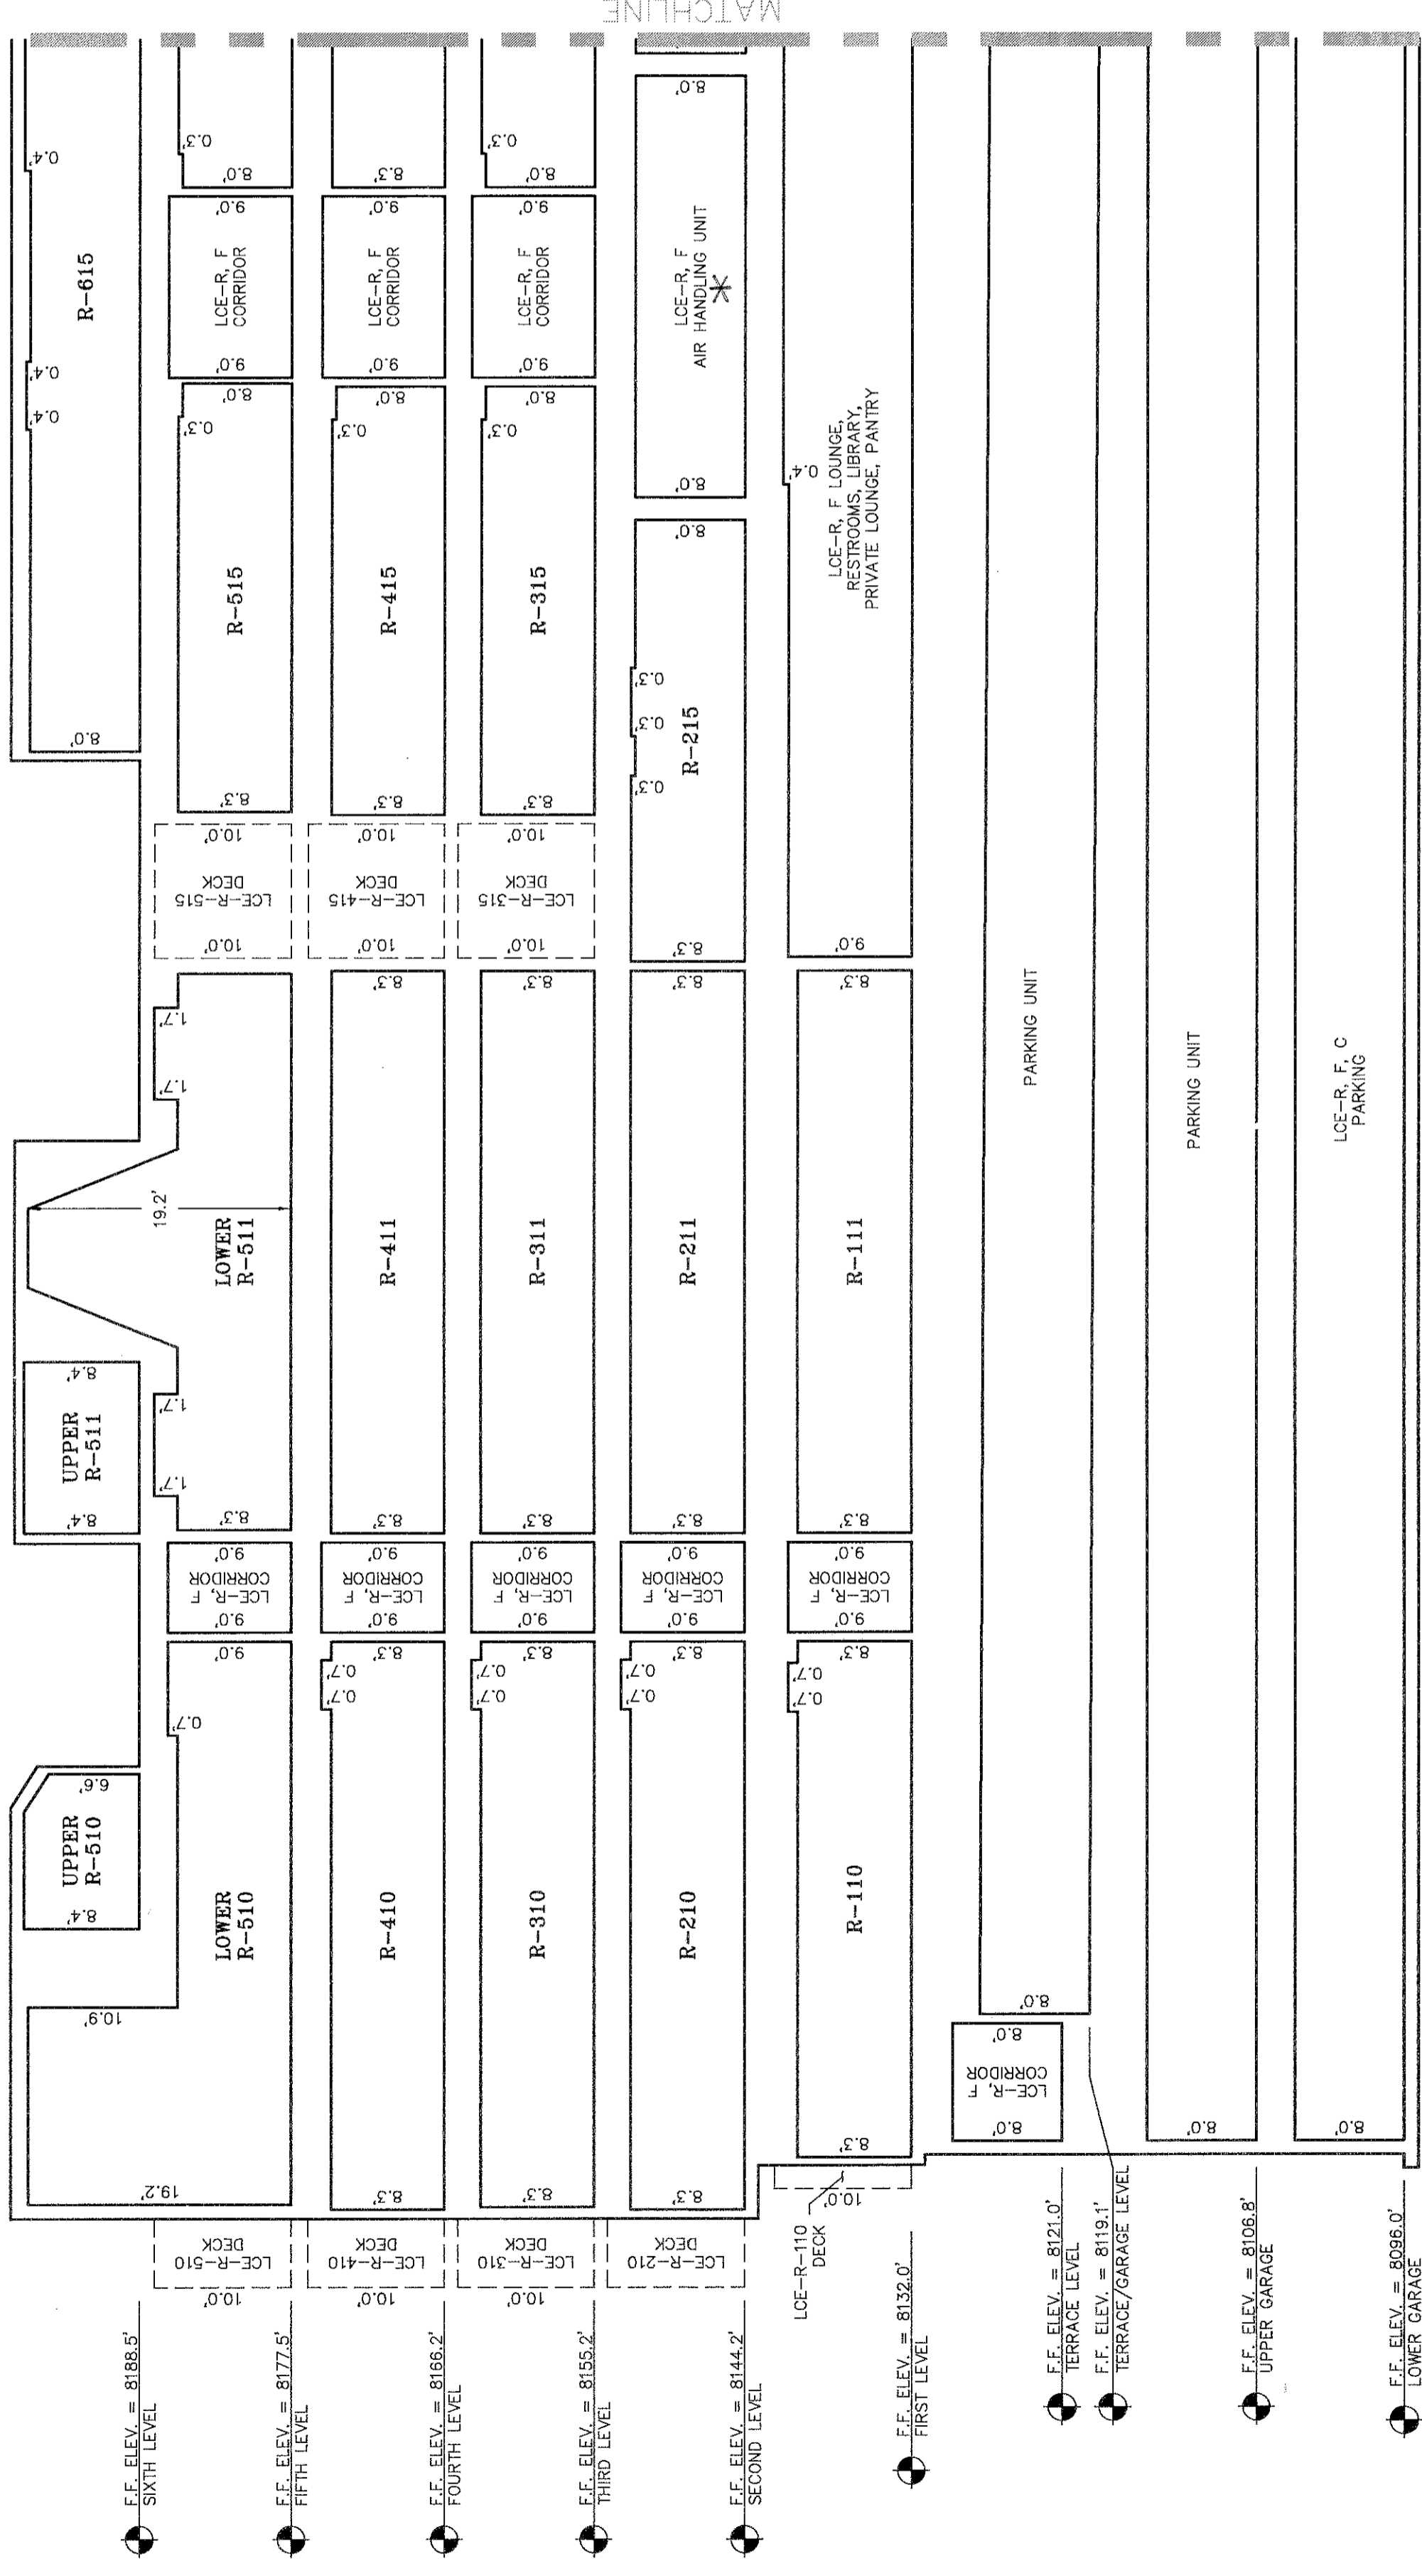



SECTION DETAIL
NOT TO SCALE

1
30

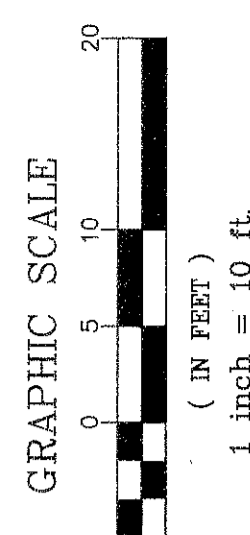
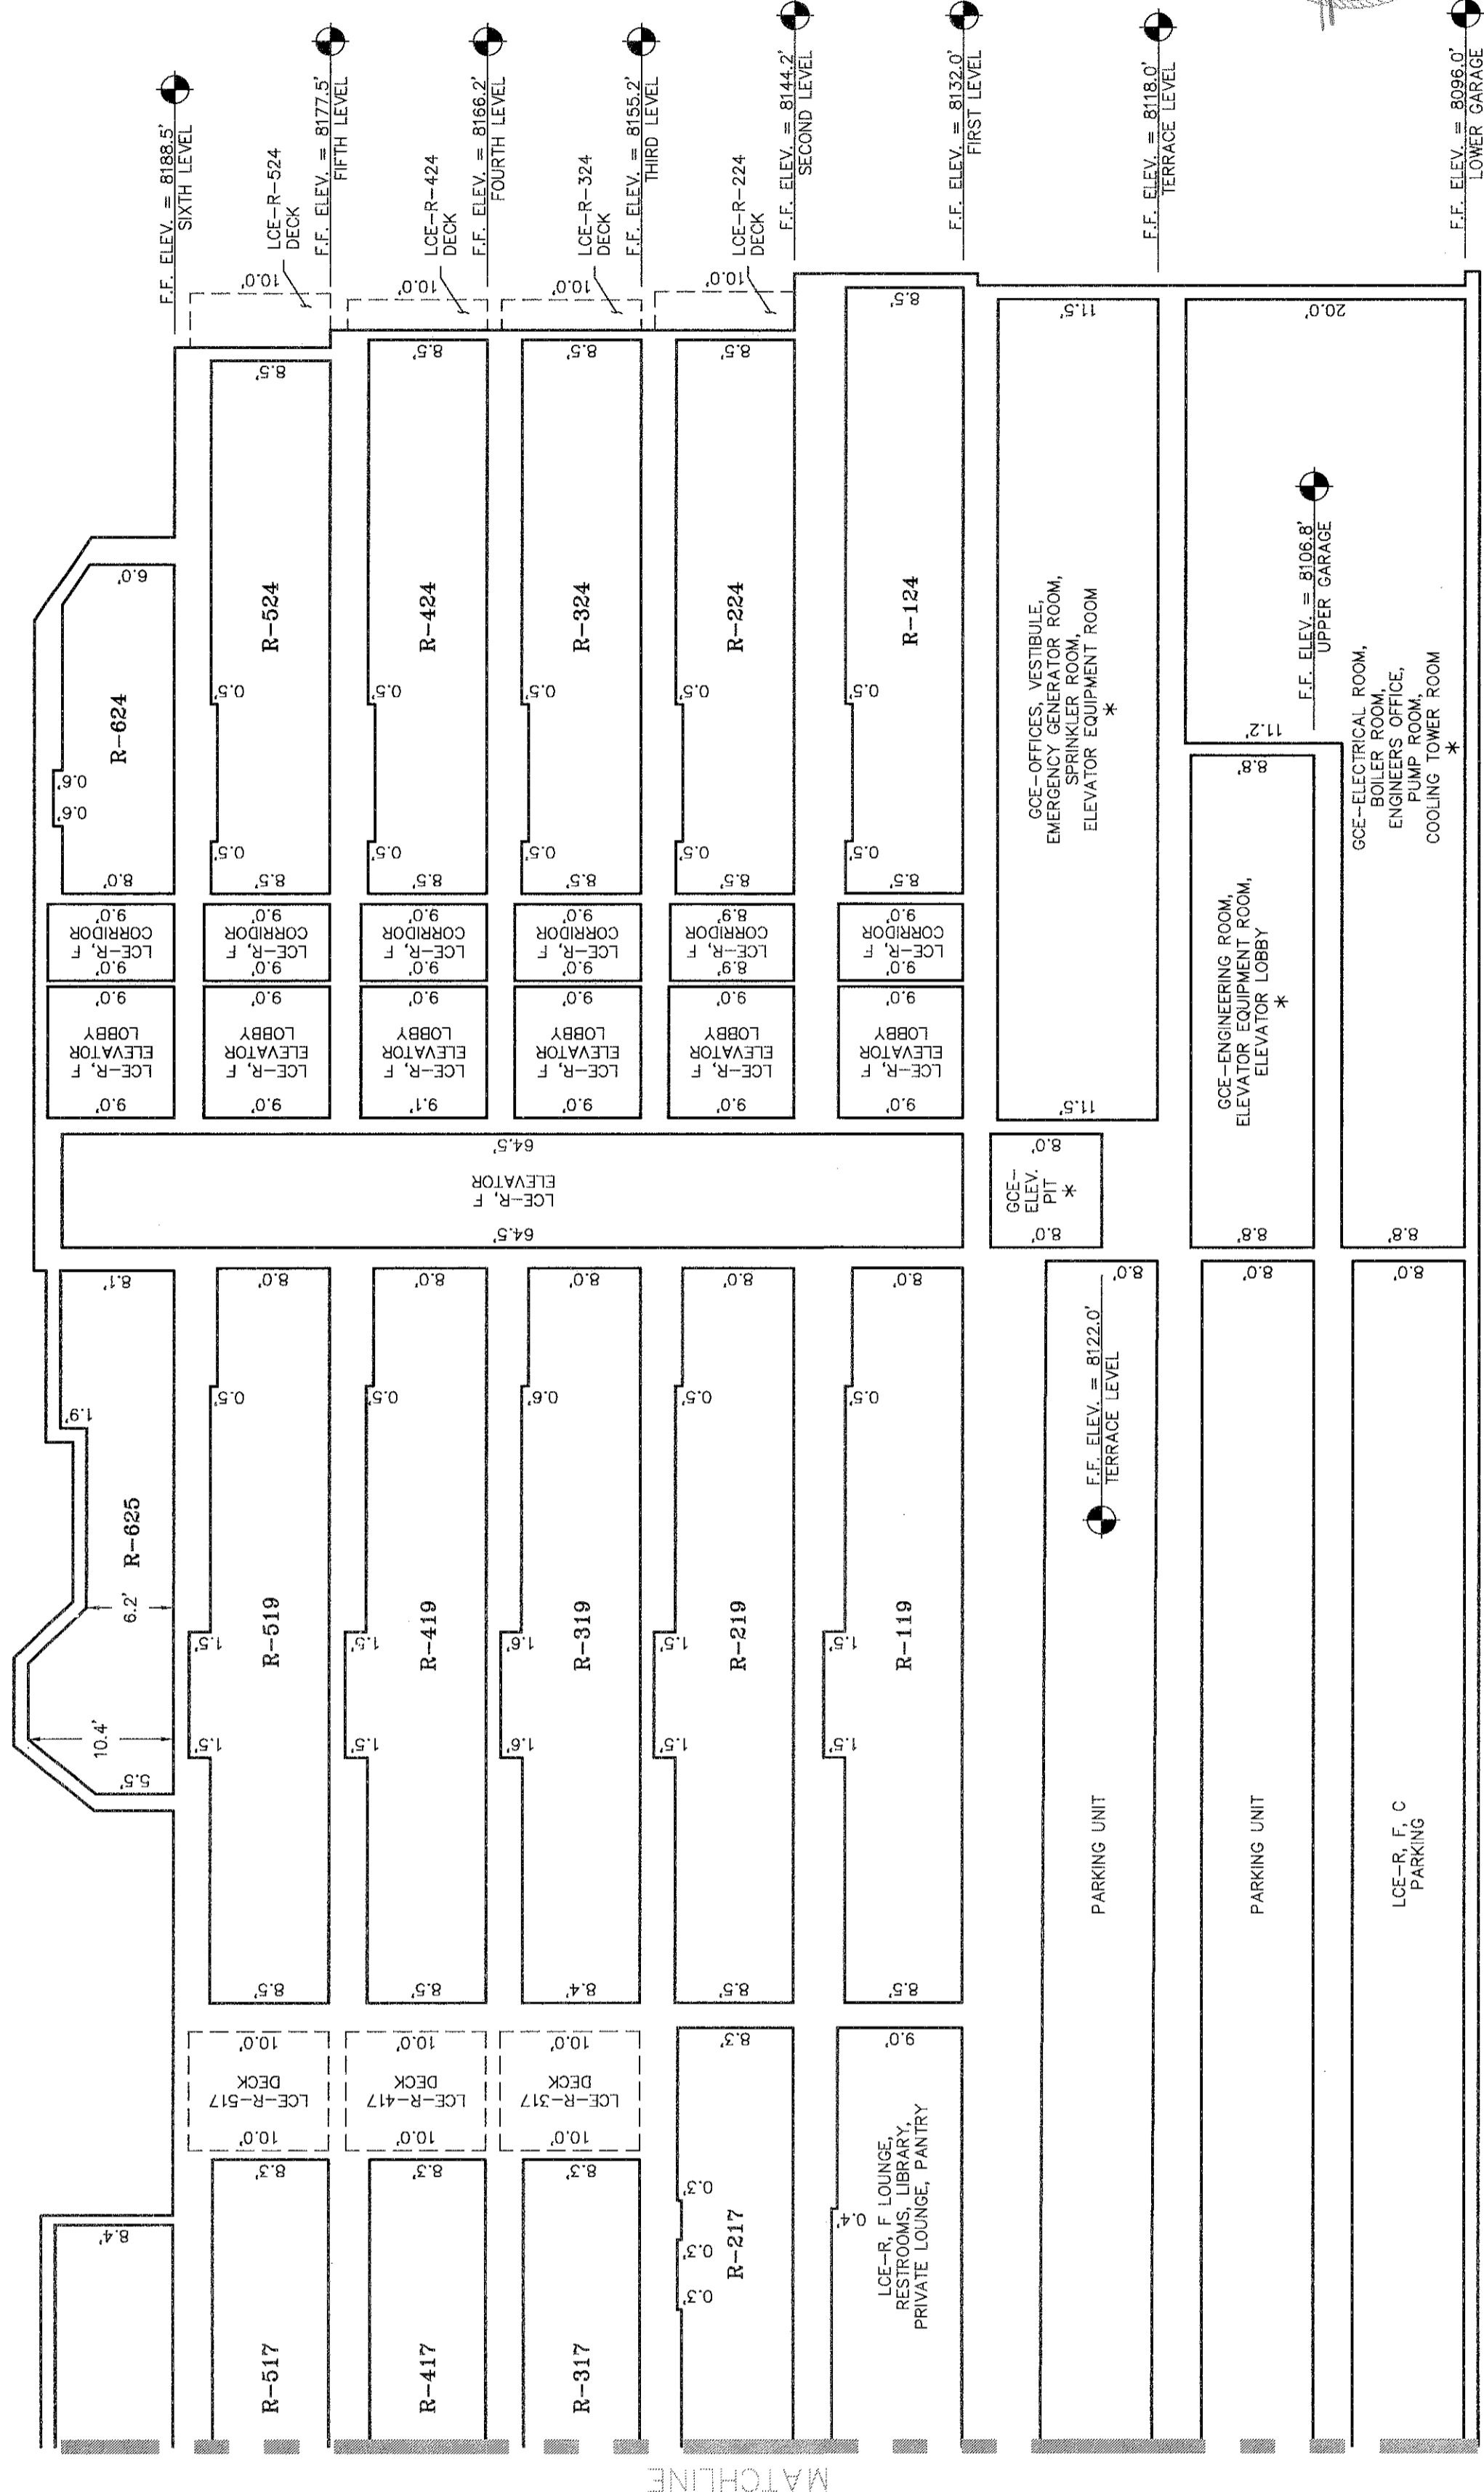


SECTION DETAIL
NOT TO SCALE



1
30

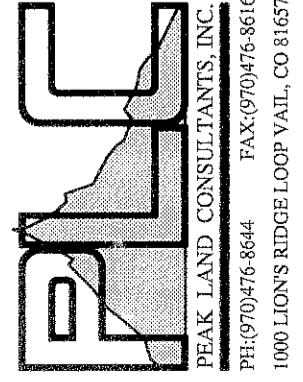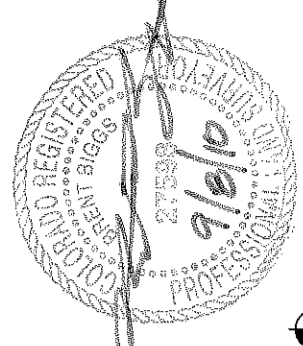


CONDOMINIUM PLAT
WDL VAIL
 A RESUBDIVISION OF LOT 2,
 WEST DAY SUBDIVISION,
 TOWN OF VAIL, COUNTY OF
 EAGLE, STATE OF COLORADO

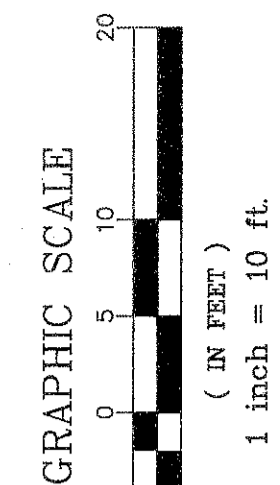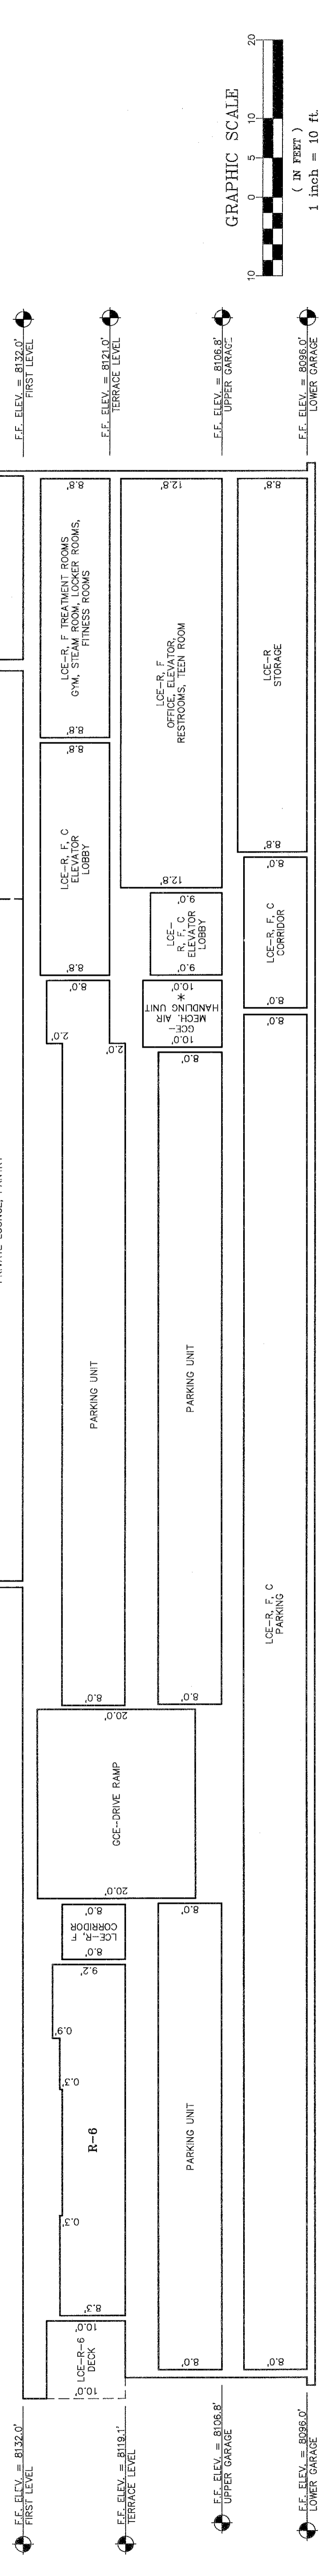


SECTION DETAIL
 NOT TO SCALE

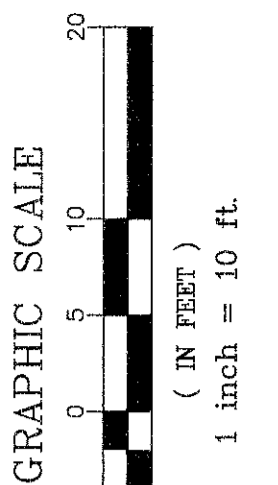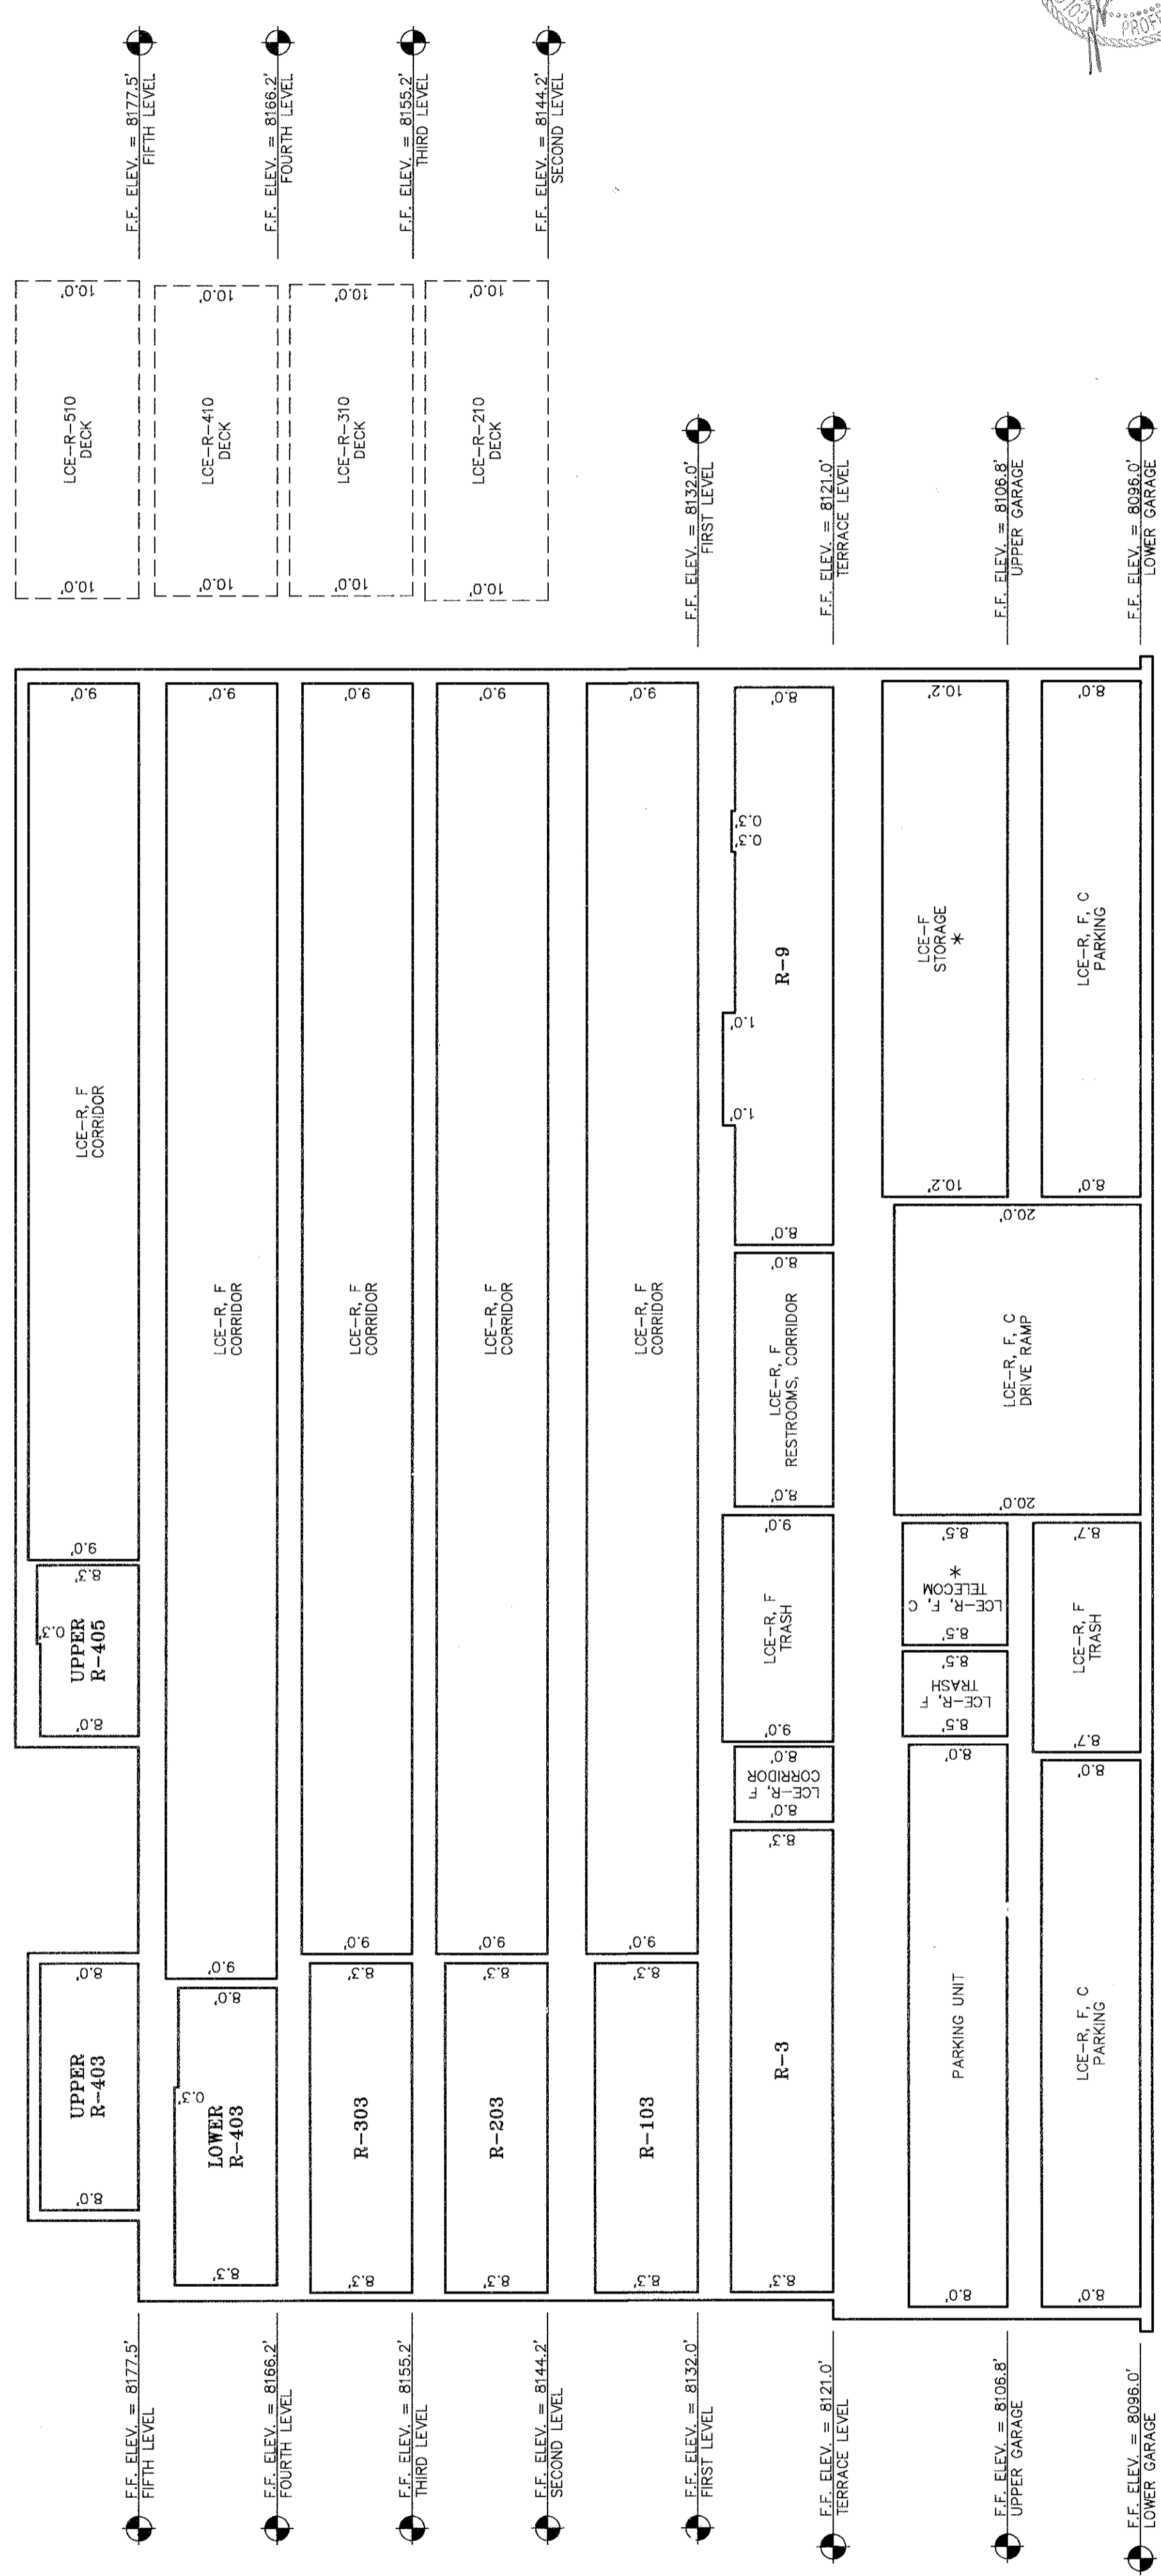


SECTION DETAIL
 NOT TO SCALE

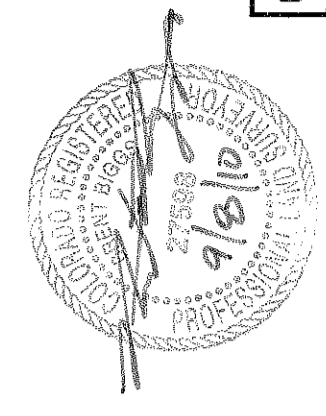


DRAWN BY: JVK III
 DATE: 09/07/10
 JOB No. 1410.4
 SHEET 32 of 34

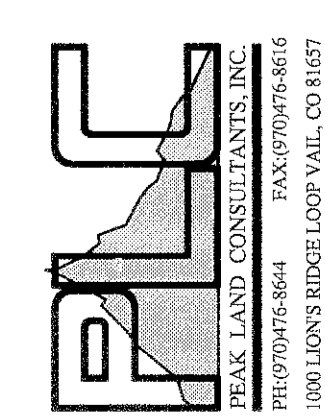

CONDOMINIUM PLAT
WDL VAIL
A RESUBDIVISION OF LOT 2, WEST DAY SUBDIVISION,
TOWN OF VAIL, COUNTY OF EAGLE, STATE OF COLORADO

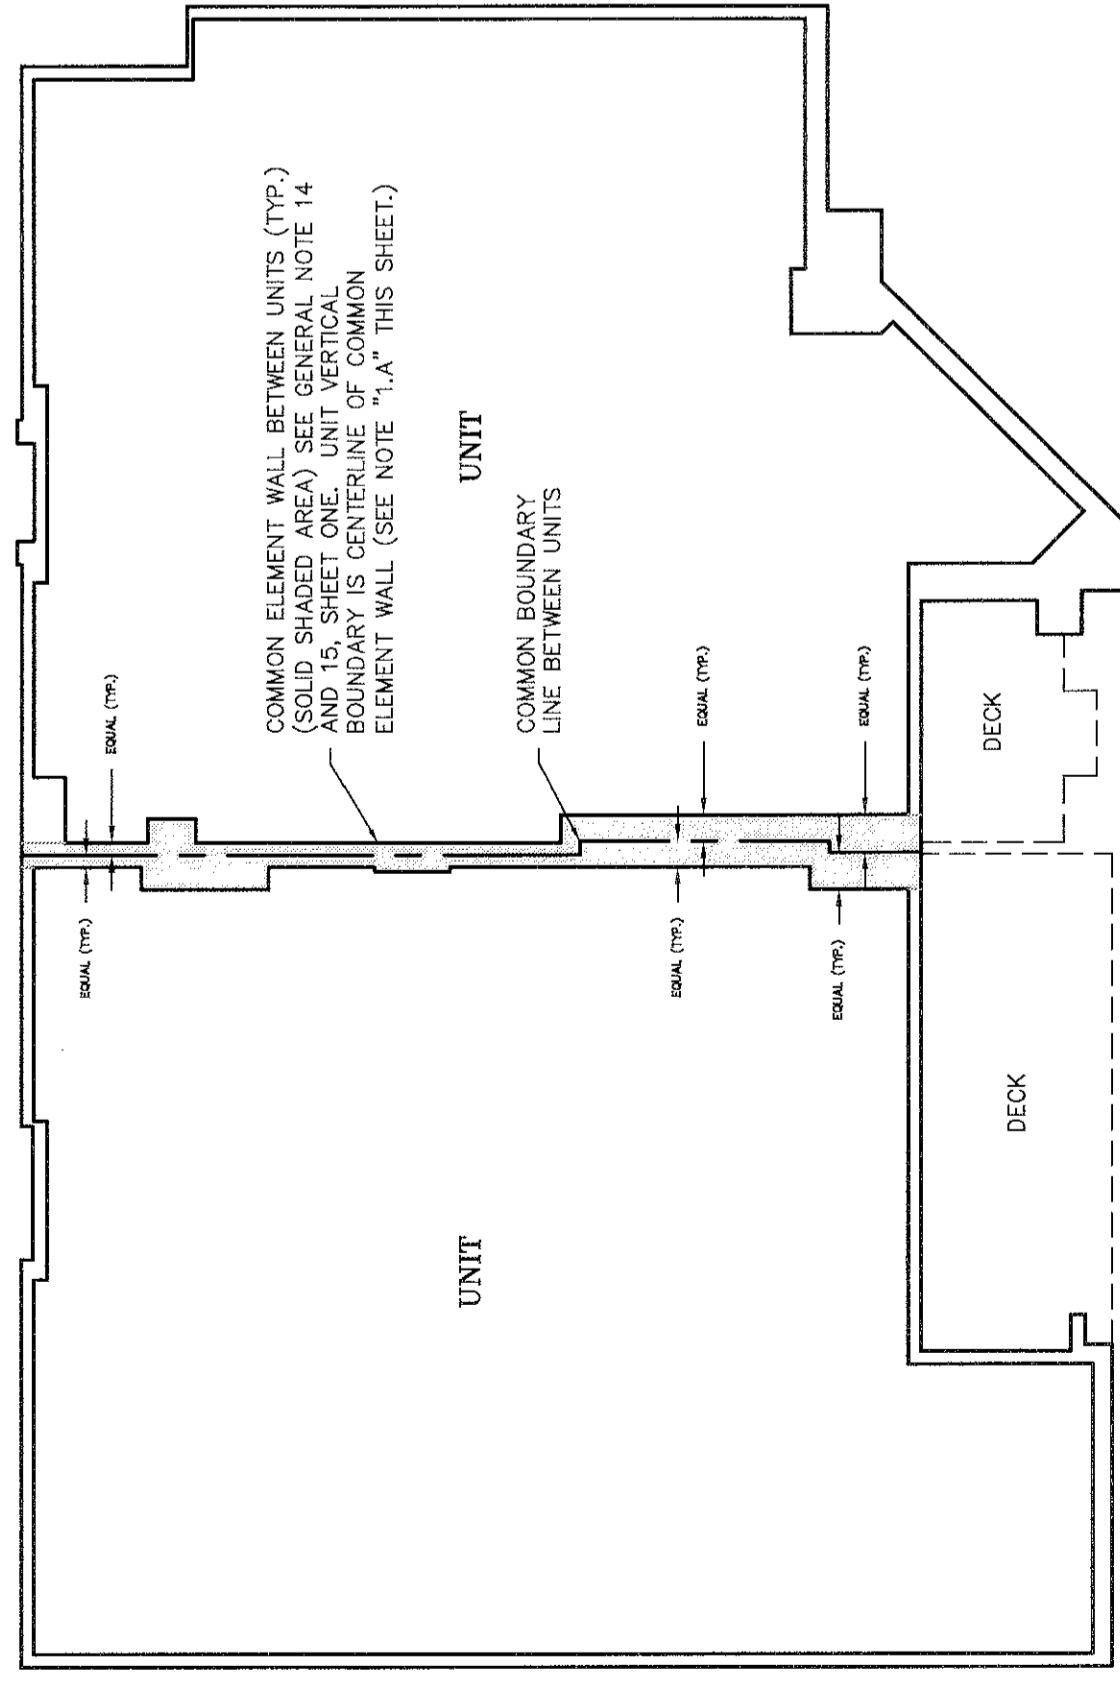


**COMMON ELEMENT WALL
BETWEEN TWO UNITS DETAIL**
NOT TO SCALE

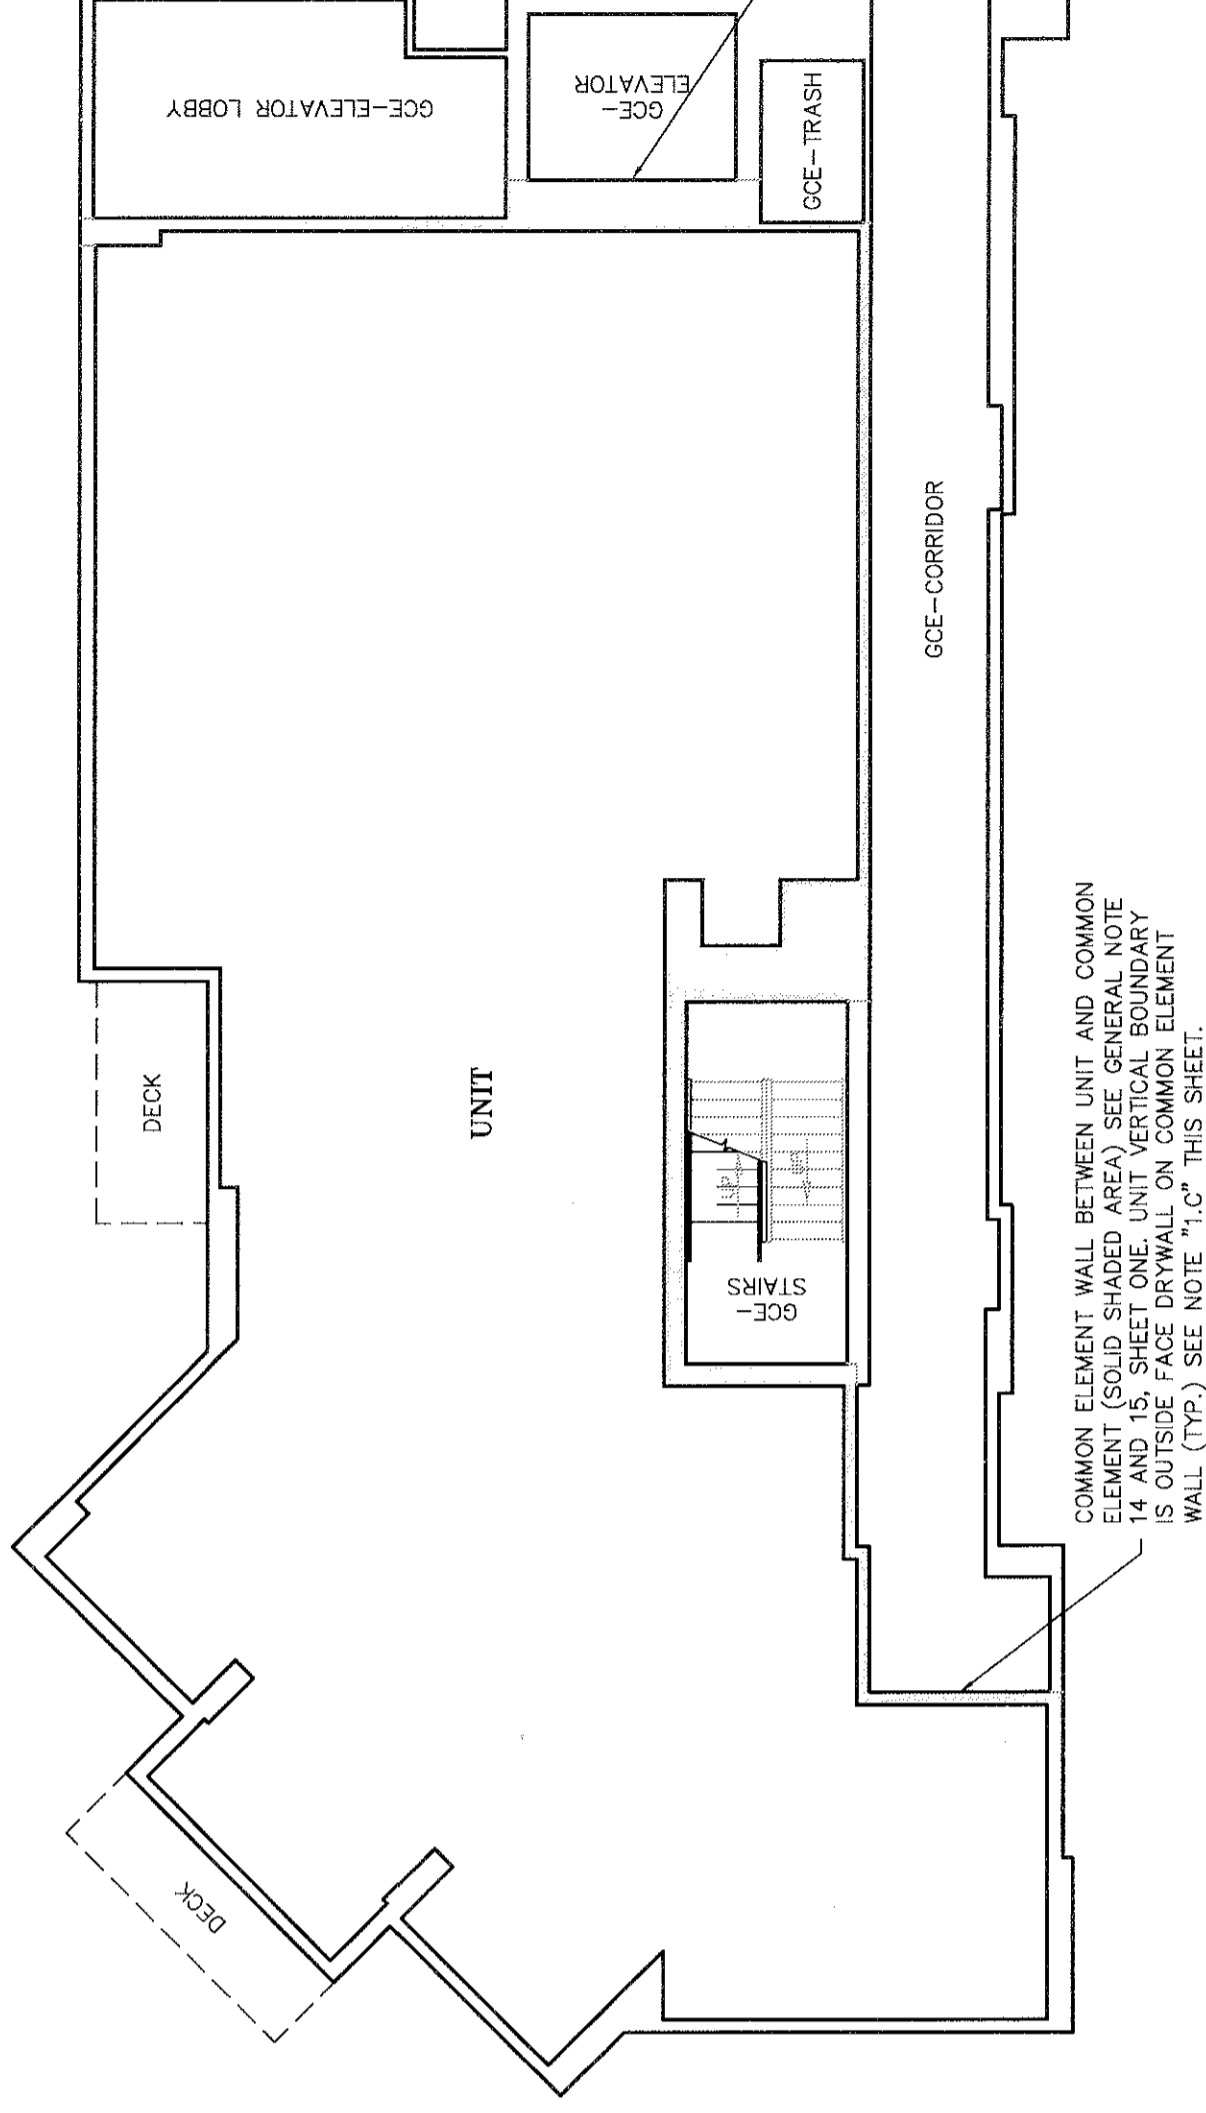


**COMMON ELEMENT WALL BETWEEN
UNIT AND COMMON ELEMENT DETAIL**
NOT TO SCALE



- NOTES:
1. VERTICAL BOUNDARIES: THE VERTICAL BOUNDARIES OF EACH UNIT AND EACH COMMERCIAL UNIT ARE GENERALLY SHOWN ON THE MAP AND ARE MORE PARTICULARLY DESCRIBED AS FOLLOWS:
 - A. WITH RESPECT TO COMMON VERTICAL BOUNDARIES BETWEEN ADJACENT RESIDENTIAL UNITS AND/OR COMMERCIAL UNITS, THE CENTERLINE, AS SHOWN ON THE MAP, OF THE COMMON ELEMENT WALL SEPARATING SUCH RESIDENTIAL UNITS AND/OR COMMERCIAL UNITS.
 - B. WITH RESPECT TO THE VERTICAL BOUNDARY THAT IS SPECIFICALLY IDENTIFIED AS THE OUTSIDE FACE OF SHEATHING AND OF THE BUILDING, THE OUTSIDE FACE OF SHEATHING; AND
 - C. WITH RESPECT TO THE COMMON VERTICAL BOUNDARY BETWEEN AN INTERIOR COMMON ELEMENT, THE OUTSIDE FACE OF DRYWALL, AS SHOWN ON THE MAP, OF THE COMMON ELEMENT WALL SEPARATING SUCH RESIDENTIAL UNITS OR COMMERCIAL UNITS FROM THE INTERIOR COMMON ELEMENT.

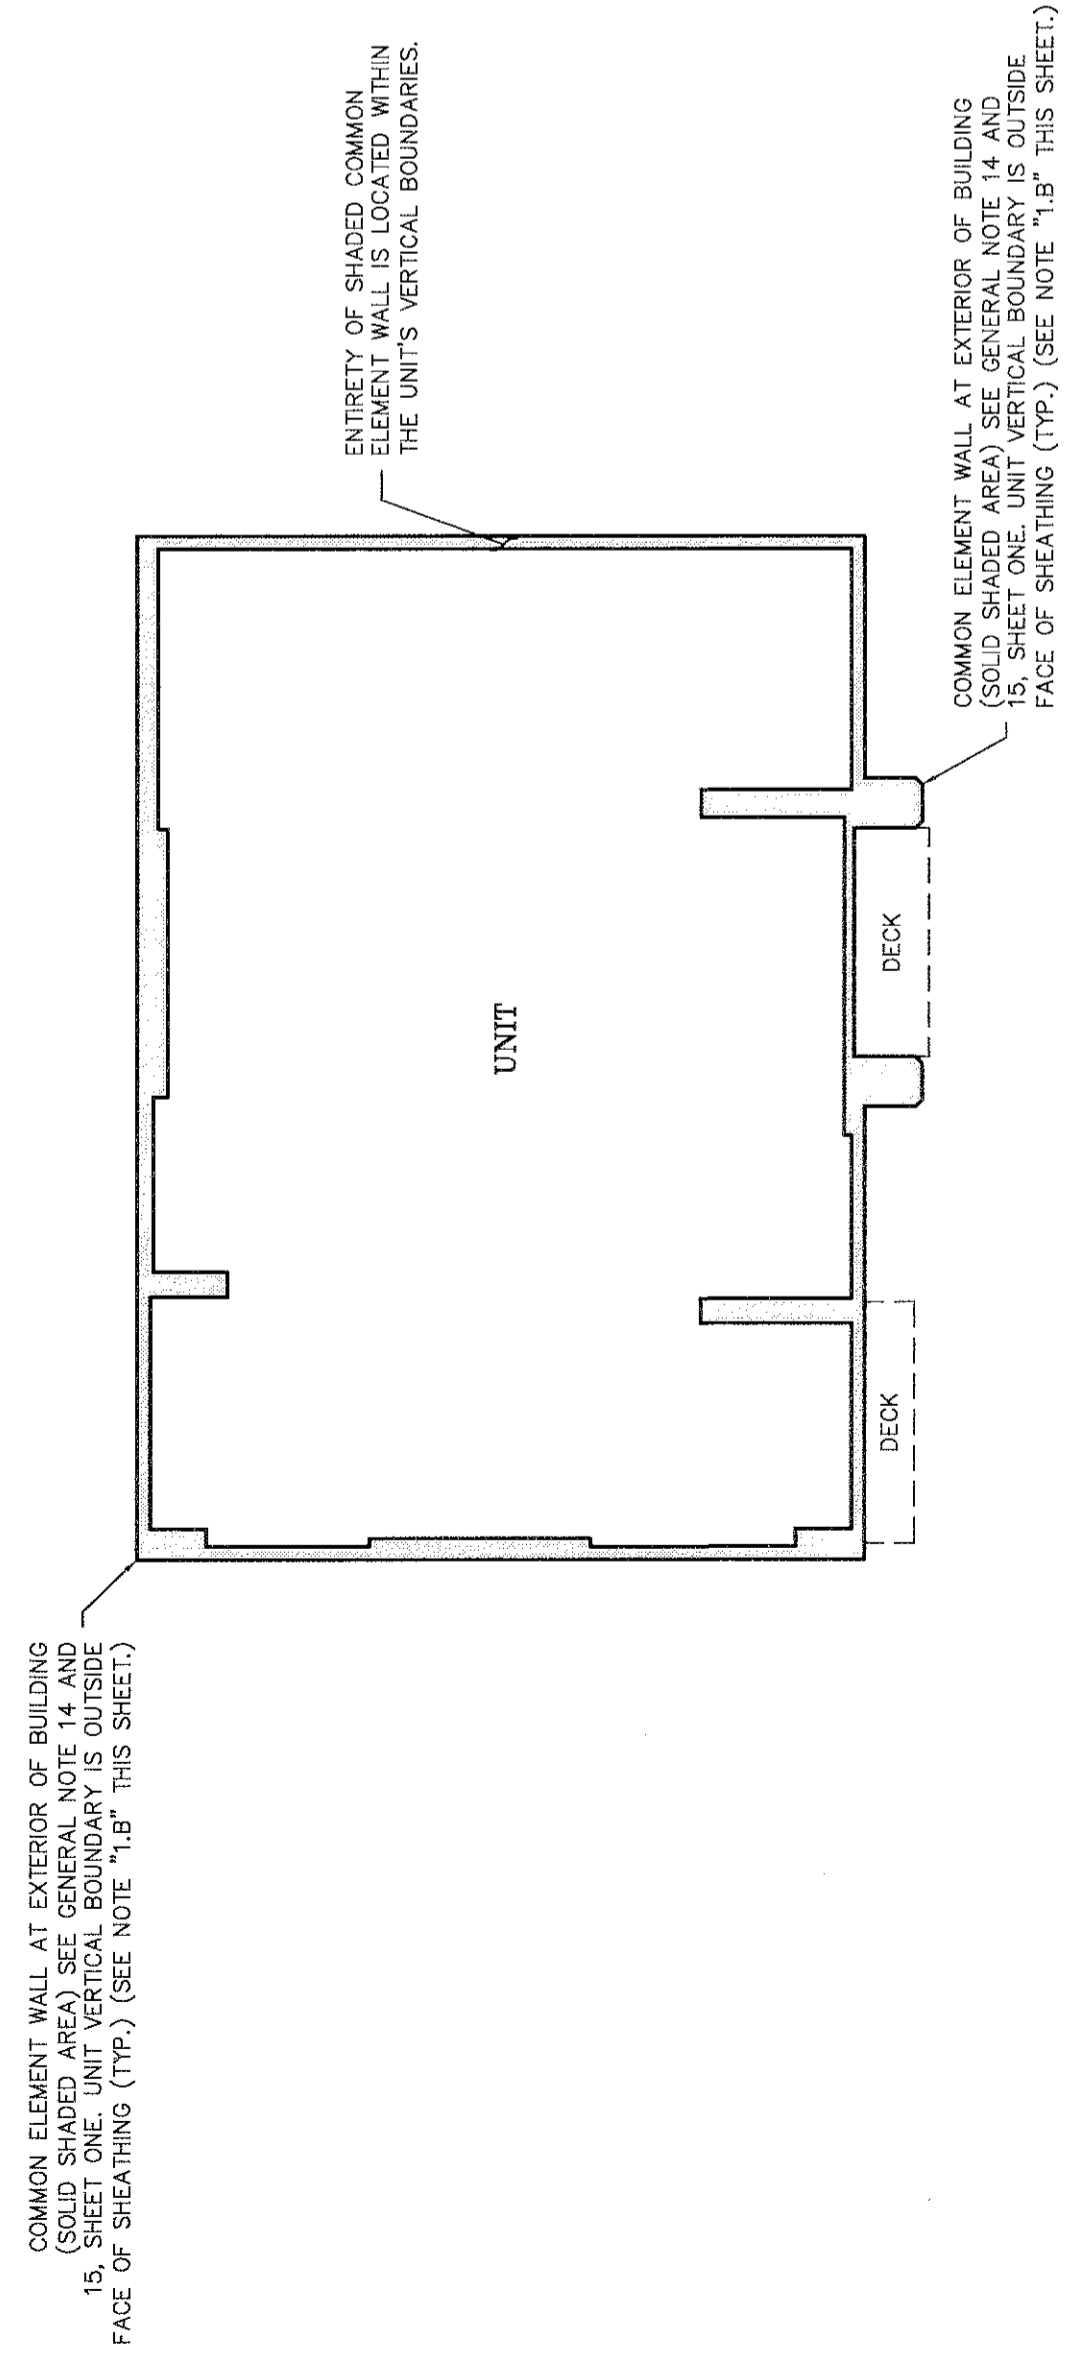

**COMMON ELEMENT WALL AT
EXTERIOR OF BUILDING DETAIL**
NOT TO SCALE

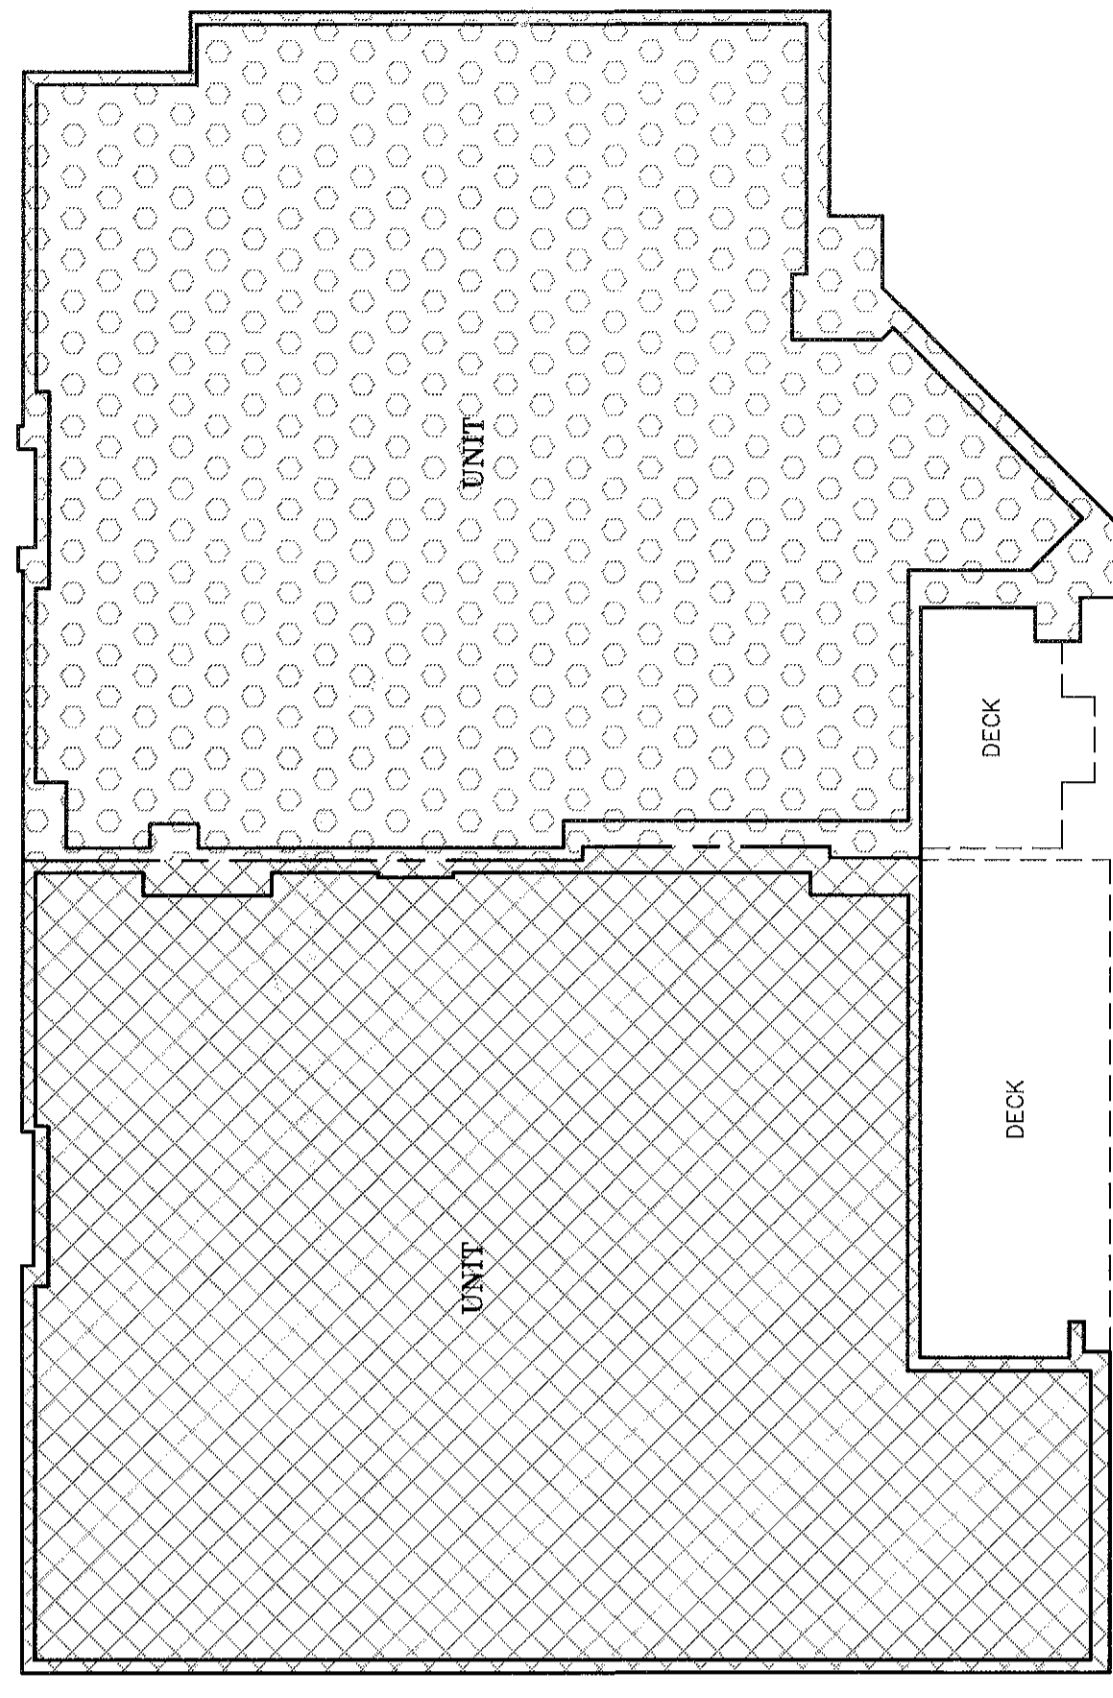

TYPICAL VERTICAL UNIT BOUNDARY
NOT TO SCALE

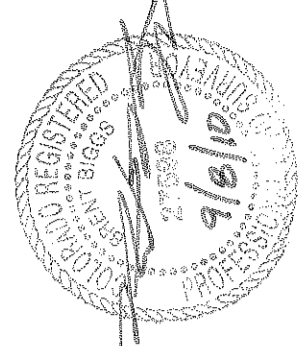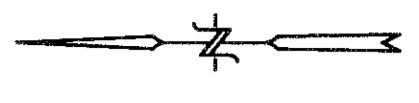

DRAWN BY: JVK III
DATE: 09/07/10
JOB No. 1410.4
SHEET 34 of 34

